


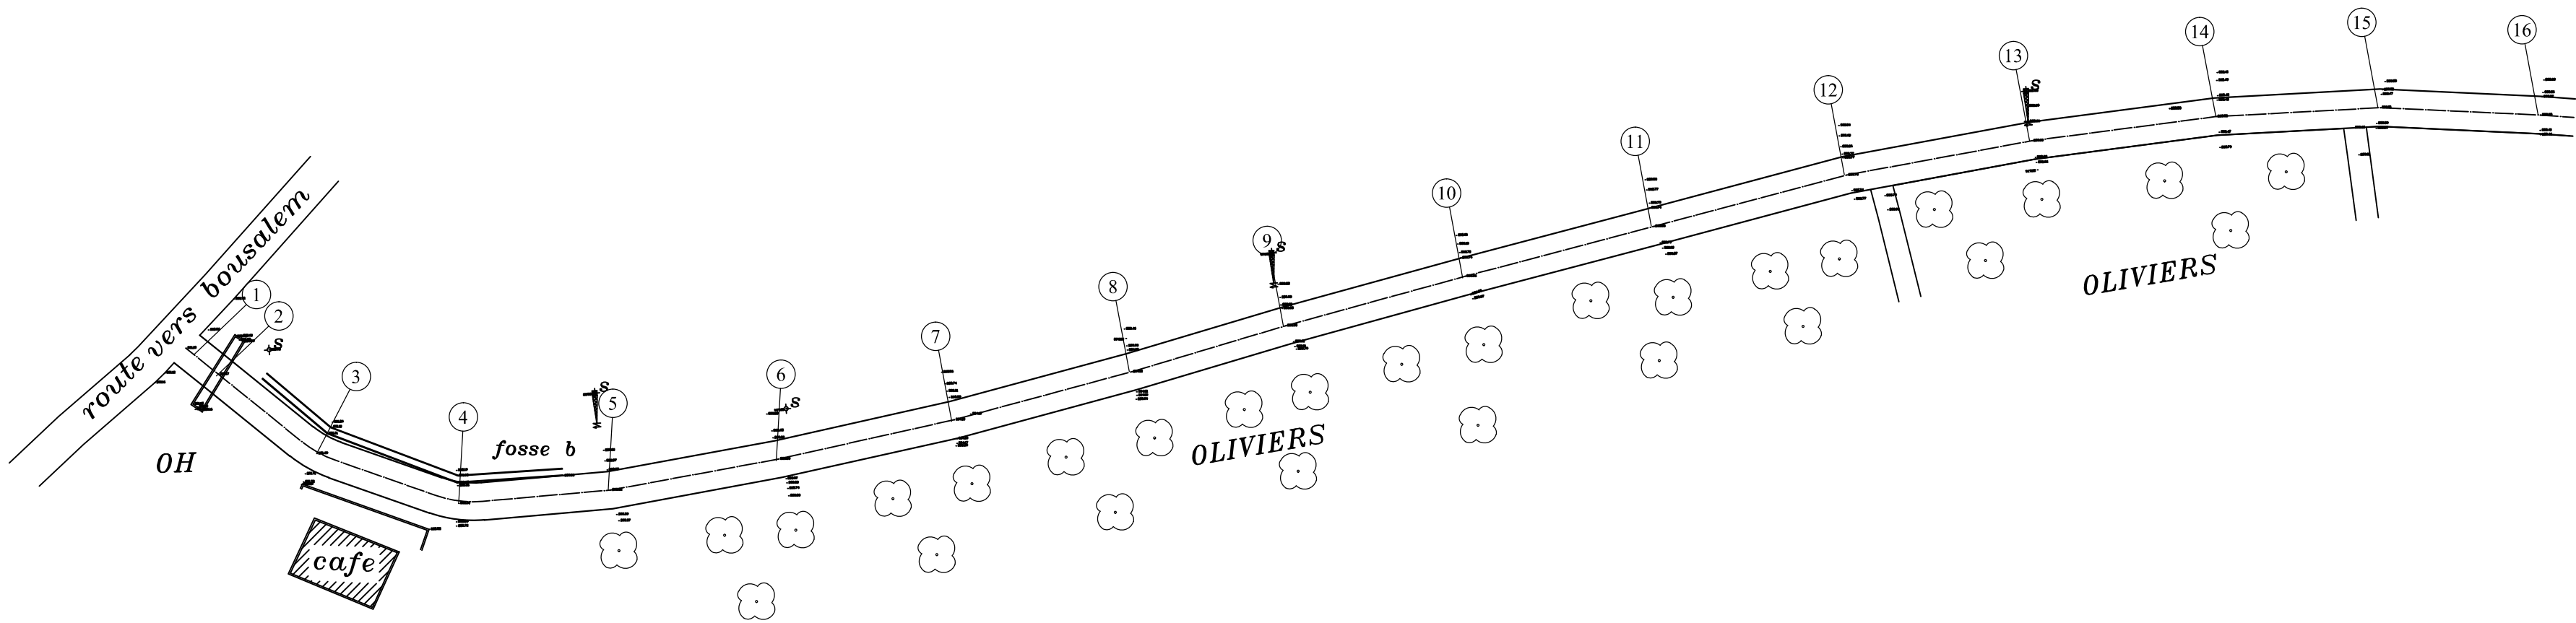

	1	2	3	4	5	6	7	8	9	10	11	12	13	14	15	16
COTES TERRAIN	281.00 281.17 281.17	281.17 281.17	281.49 281.49	282.50	283.32 283.32	283.88 283.88	284.13 284.13	284.12	283.95	283.86 283.86	283.83	283.78 283.78	283.69 283.69	283.52	283.51 283.51	283.38
DISTANCES PARTIELLES		5.59	16.84	20.07	20.33	22.79	23.99	24.53	21.45	24.81	26.04	26.65	25.11	24.78	21.95	21.39
DISTANCES CUMULEES	0.00	5.59 5.59	22.43 22.43	42.50	62.83 62.83	85.62 85.62	109.61 109.61	134.13	155.59	180.40 180.40	206.44	233.09 233.09	258.20 258.20	282.98	304.93 304.93	326.32
COTES PROJET	281.00 281.32 281.32	281.32 281.32	281.64 281.64	282.65	283.47 283.47	284.03 284.03	284.28 284.28	284.27	284.10	284.01 284.01	283.98	283.93 283.93	283.84 283.84	283.67	283.66 283.66	283.53
DECLIVITES PROJET		P=1.9% L=16.836	P=5.03% L=20.068	P=4.03% L=20.329	P=2.46% L=22.793	P=1.04% L=23.99	P=0.04% L=24.527	P=0.79% L=21.454	P=0.36% L=24.811	P=0.12% L=26.043	P=0.19% L=26.651	P=0.19% L=25.108	P=0.36% L=24.778	P=0.69% L=21.951	P=0.05% L=21.392	P=0.61%

PLANCHE 1/ 6
ECHELLE EN S 1/ 1000
ECHELLE EN Z 1/ 100
PLAN DE COMPARAISON

TAB.PIS

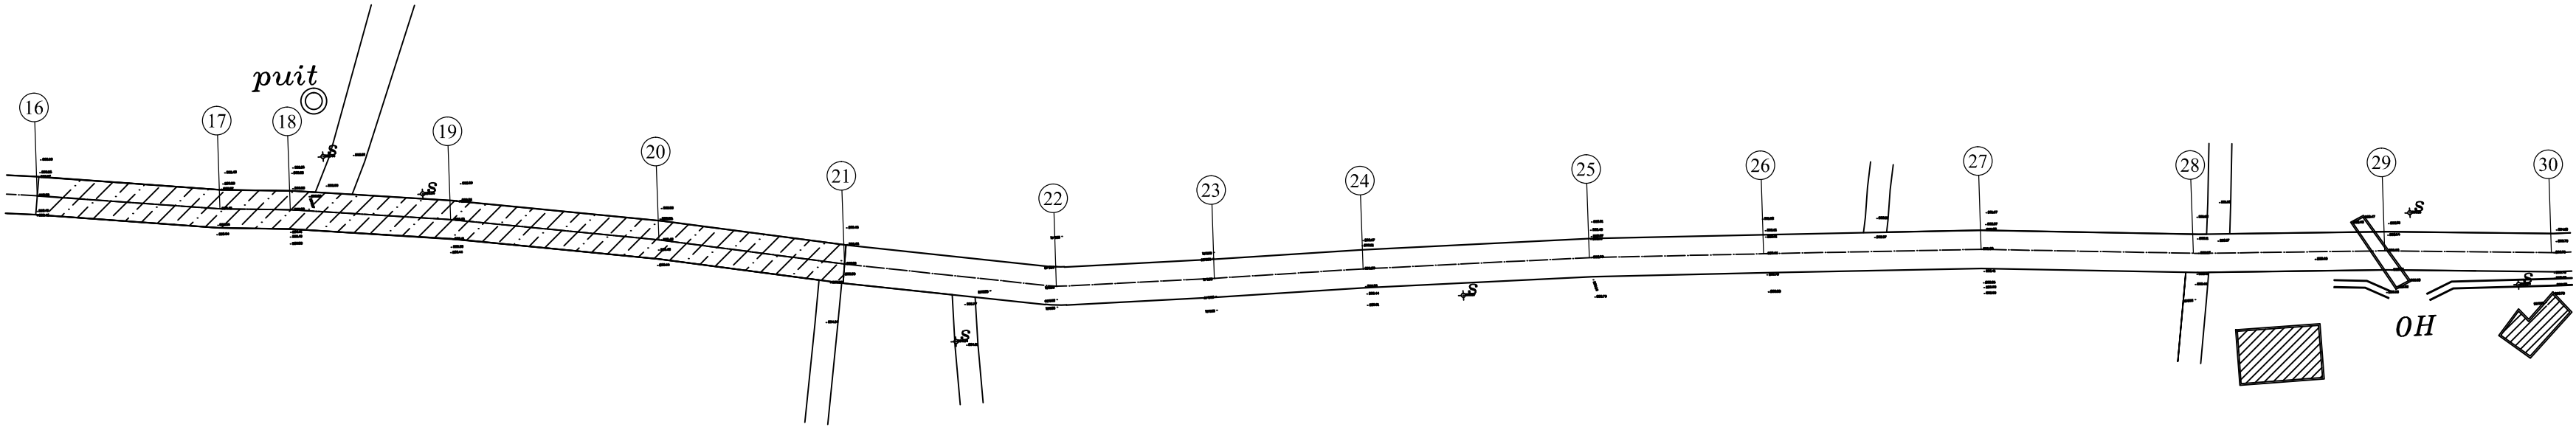


PLANCHE 2/ 6
ECHELLE EN S 1/ 1000
ECHELLE EN Z 1/ 100
PLAN DE COMPARAISON

	16	17	18	19	20	21	22	23	24	25	26	27	28	29	30
COTES TERRAIN	283.38	283.40 283.40	283.38	283.40	283.45	283.50	283.51 283.51	283.41	283.29	282.99 282.99	282.66	282.39	282.27 282.27	282.68 282.68	283.70
DISTANCES PARTIELLES		23.97	9.48	21.02	27.38	24.19	27.88	20.68	19.49	29.92	22.82	28.17	28.41	24.65	21.82
DISTANCES CUMULEES	326.32	350.29 350.29	359.77	380.79	408.16	432.35	460.22 460.22	480.91	500.39	530.31 530.31	553.13	581.30	609.71 609.71	634.36 634.36	656.18
COTES PROJET	283.53	283.55 283.55	283.53	283.55	283.60	283.65	283.66 283.66	283.56	283.44	283.14 283.14	282.81	282.54	282.42 282.42	282.83 282.83	283.85
DECLIVITES PROJET	P=0.08% L=23.97	P=0.1% L=21.015	P=0.18% L=27.376	P=0.21% L=24.185	P=0.04% L=27.876	P=0.48% L=20.684	P=0.62% L=19.486	L=29.917	P=1% L=22.817	P=1.45% L=28.17	P=0.96% L=28.413	P=0.42% L=24.653	P=1.66% L=21.823	P=4.67%	

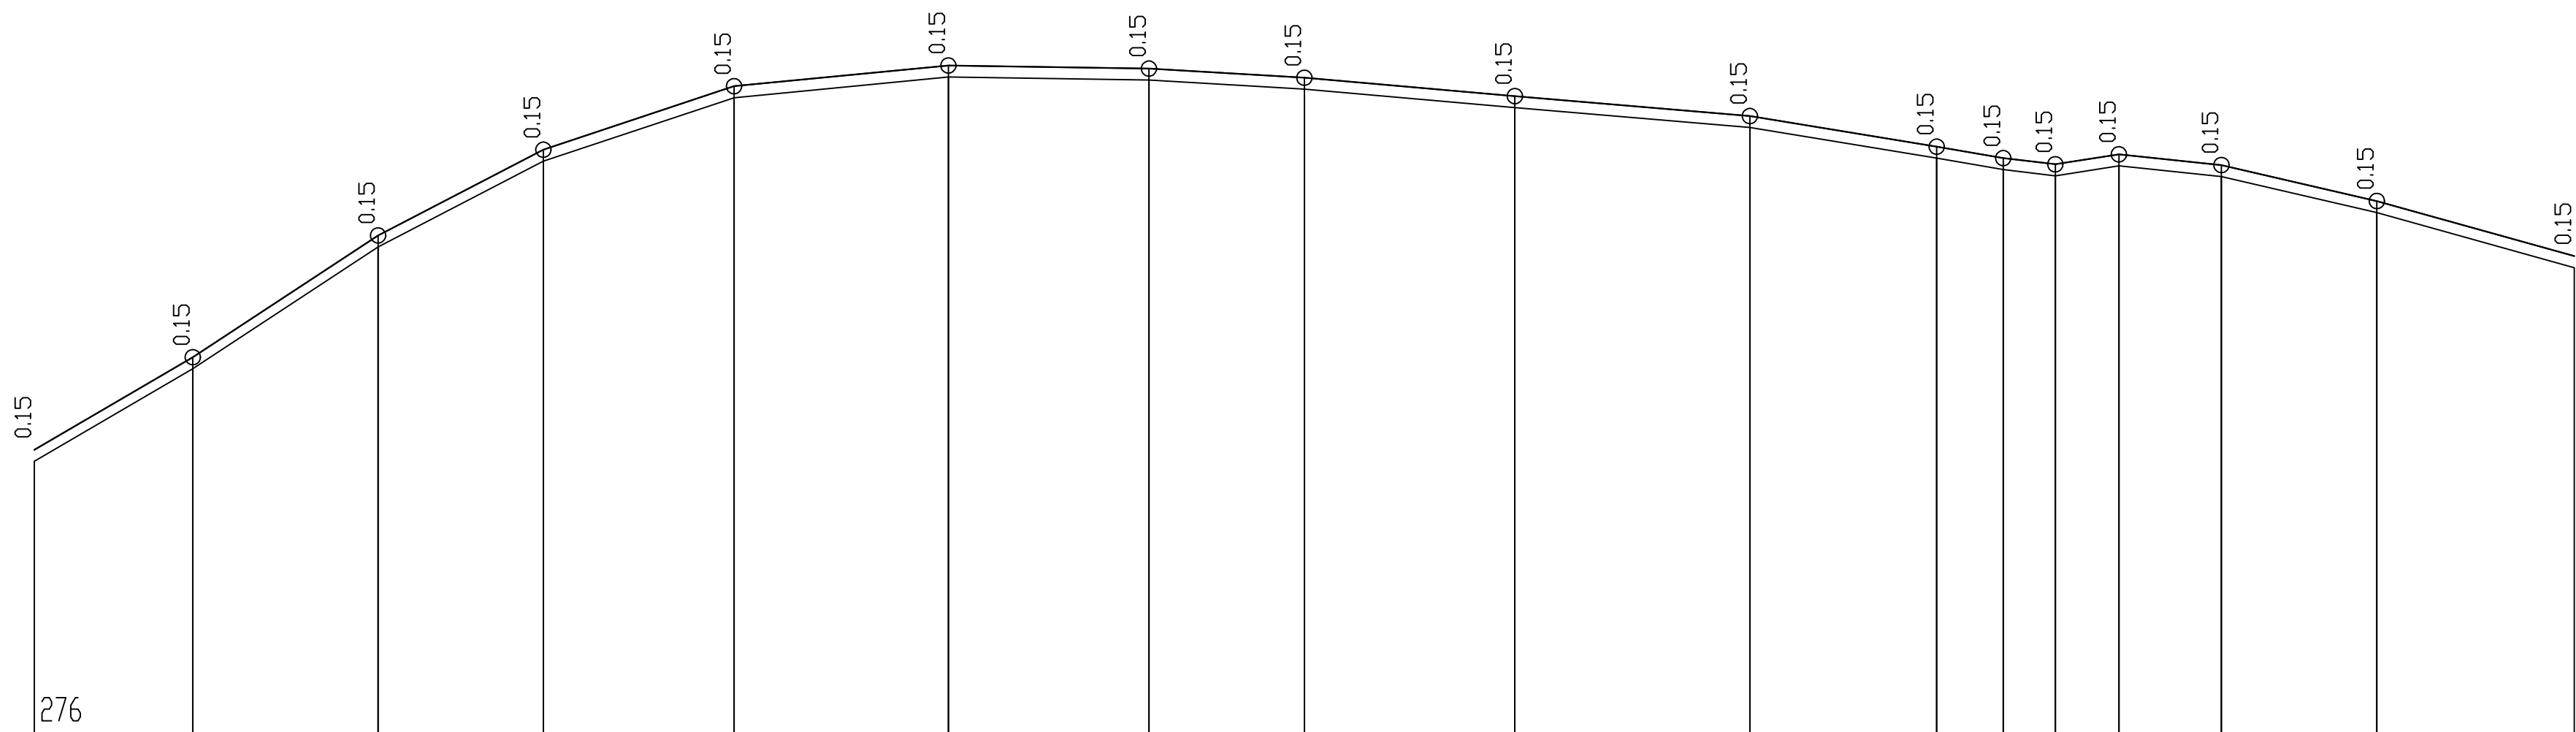
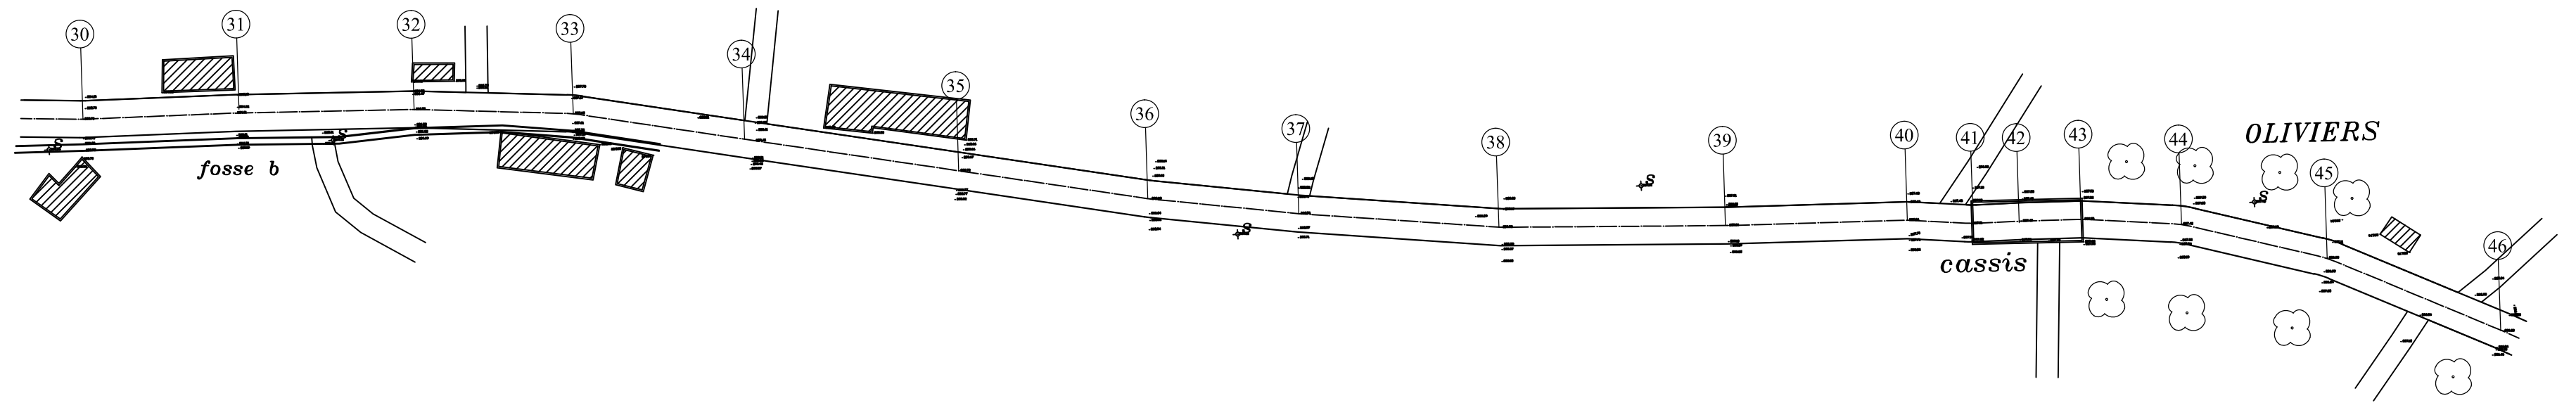


PLANCHE 3/ 6
ECHELLE EN S 1/ 1000
ECHELLE EN Z 1/ 100
PLAN DE COMPARAISON

COTES TERRAIN	283.70	284.91 284.91	286.50 286.50	287.62	288.45 288.45	288.72	288.68 288.68	288.56	288.32 288.32	288.06	287.66 287.66	287.51 287.51	287.43	287.56	287.42	286.95	286.23
DISTANCES PARTIELLES		20.71	24.24	21.57	24.84	28.04	26.21	20.31	27.47	30.73	24.4	8.67	6.78	8.35	13.4	20.31	25.79
DISTANCES CUMULEES	656.18	676.89 676.89	701.13 701.13	722.70	747.54 747.54	775.57	801.78 801.78	822.09	849.56 849.56	880.29	904.69 904.69	913.37 913.37	920.15	928.50	941.90	962.21	988.00
COTES PROJET	283.85	285.06 285.06	286.65 286.65	287.77	288.60 288.60	288.87	288.83 288.83	288.71	288.47 288.47	288.21	287.81 287.81	287.66 287.66	287.58	287.71	287.57	287.10	286.38
DECLIVITES PROJET	P=5.84% L=20.705	P=6.56% L=24.242	P=5.19% L=21.569	P=3.34% L=24.837	P=0.96% L=28.036	P=0.15% L=26.207	P=0.59% L=20.308	P=0.87% L=27.471	P=0.85% L=30.729	P=1.64% L=24.402					P=2.31% L=20.306	P=2.79% L=25.79	

TAB.PIS

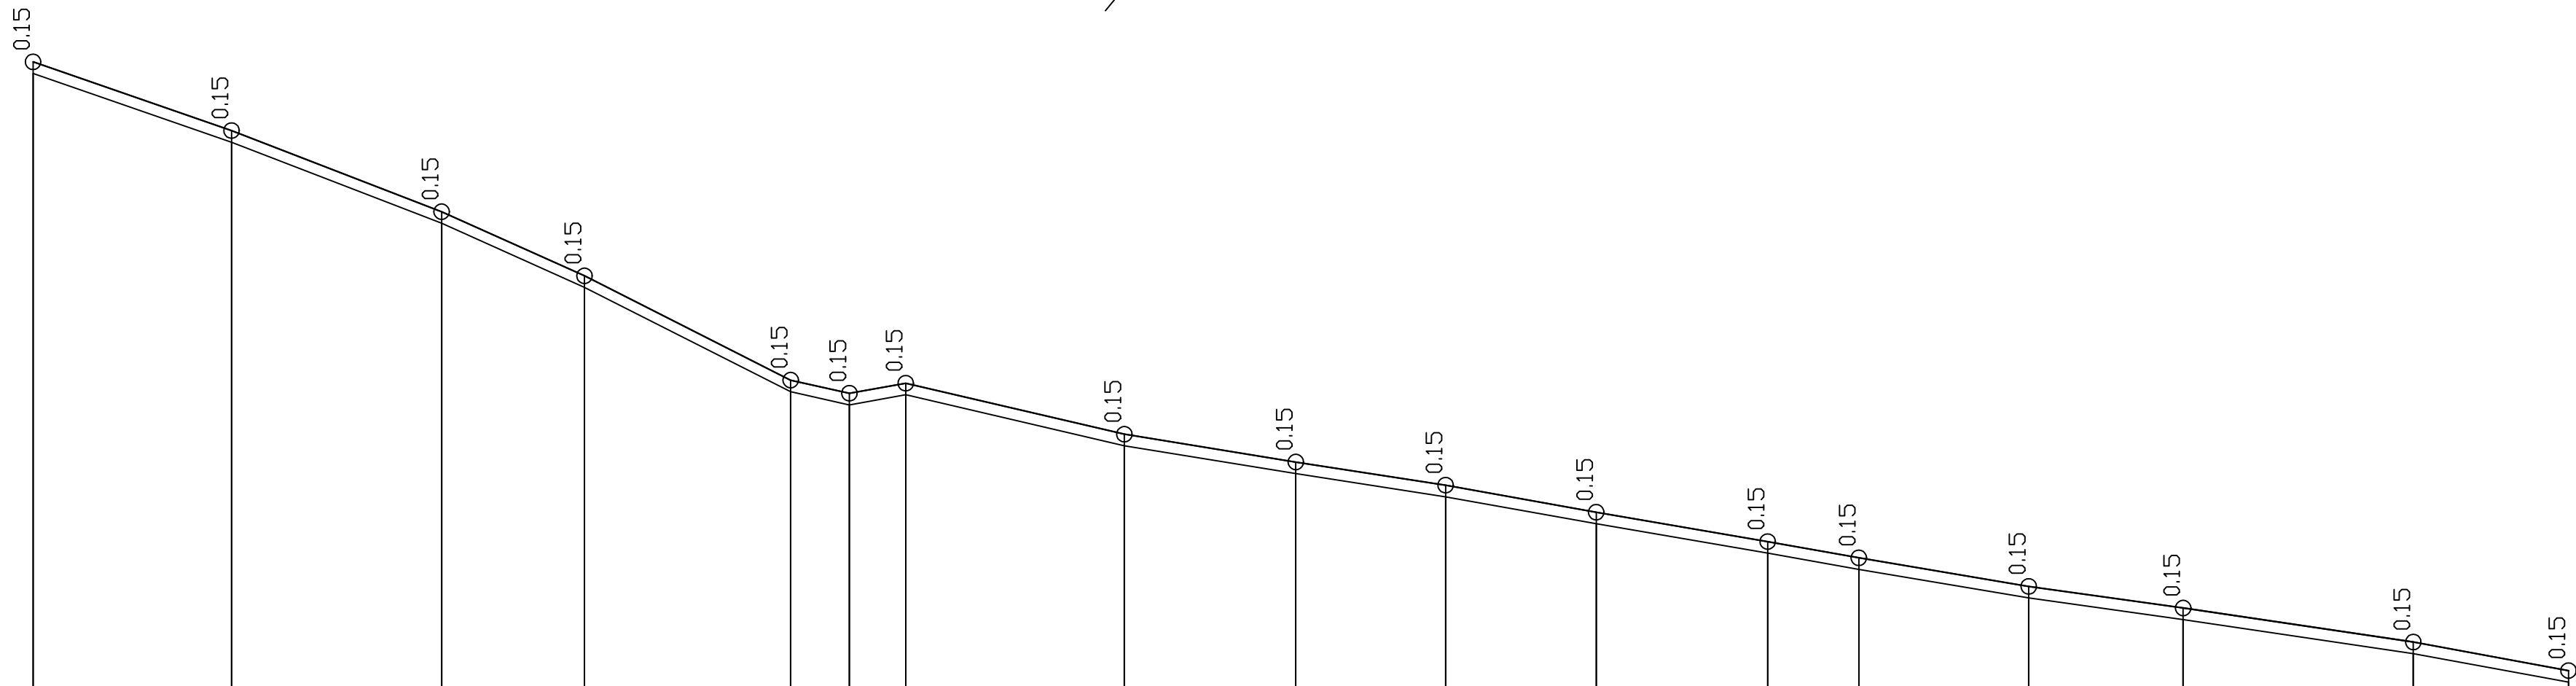
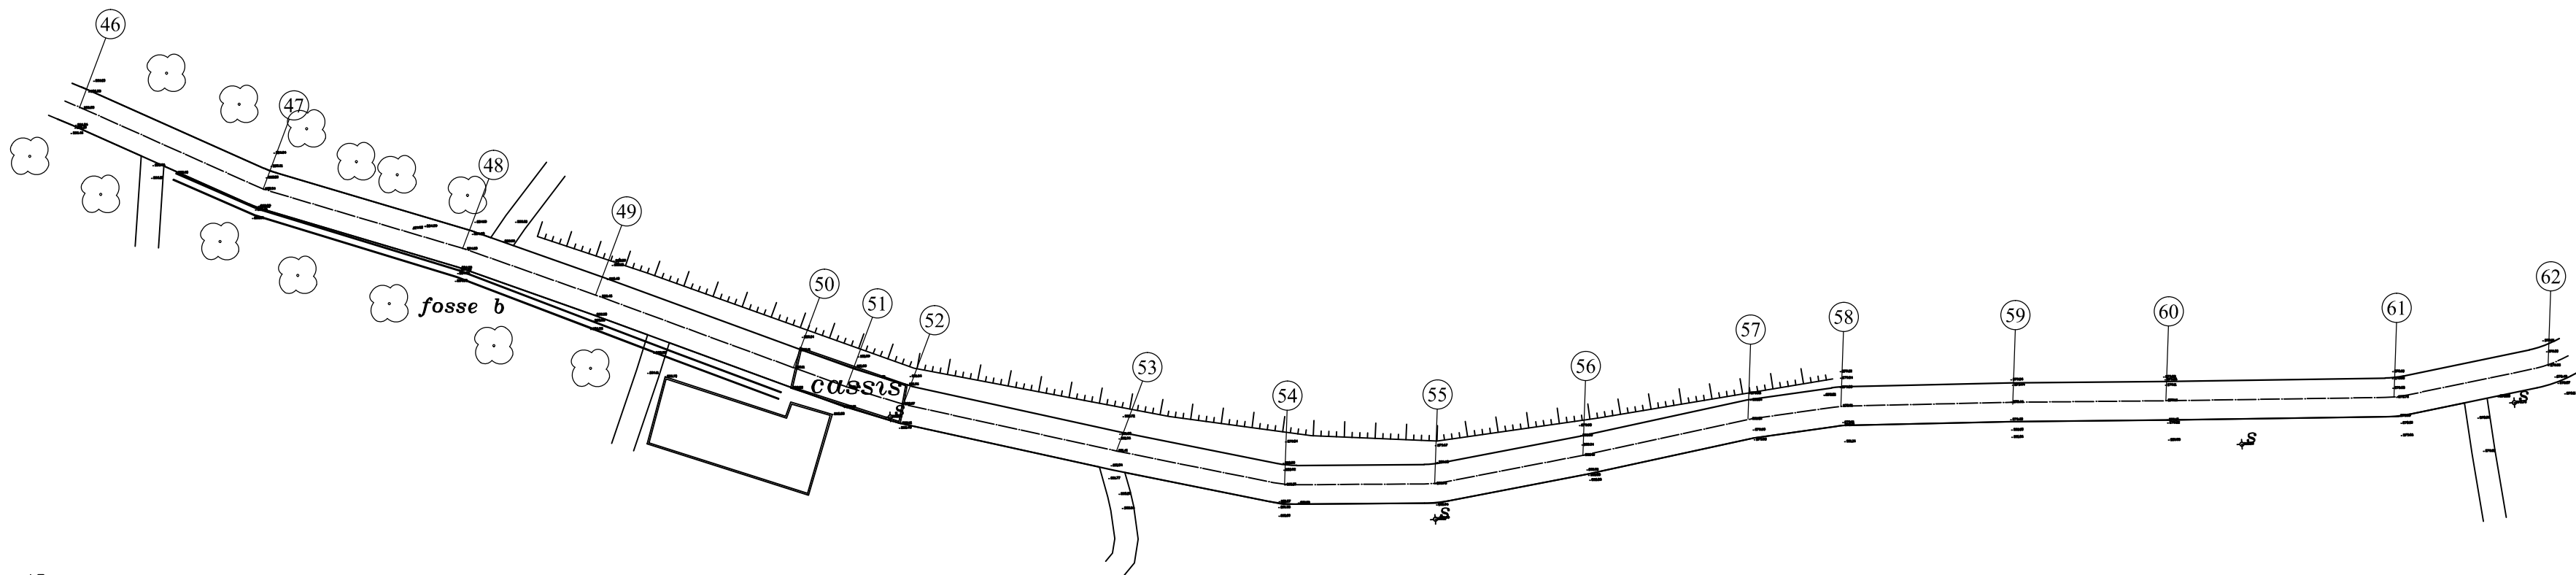


PLANCHE 4/ 6
ECHELLE EN S 1/ 1000
ECHELLE EN Z 1/ 100
PLAN DE COMPARAISON

COTES TERRAIN	286.23 286.23	285.34		284.29 284.29	283.46 283.46	282.11	281.94	282.07	281.41	281.05 281.05	280.75	280.40	280.02 280.02	279.81 279.81	279.44 279.44	279.16 279.16	278.72 278.72	278.35
DISTANCES PARTIELLES	25.69	27.23	18.51	26.66	7.58	7.32	28.3	22.19	19.4	19.54	22.13	11.85	22	20.03	29.8	20.07		
DISTANCES CUMULEES	988.00 988.00	1013.68	1040.91 1040.91	1059.42 1059.42	1086.08	1093.67	1100.99	1129.29	1151.48 1151.48	1170.88	1190.42	1212.55 1212.55	1224.40 1224.40	1246.40 1246.40	1266.43 1266.44	1296.23 1296.23	1316.30	
COTES PROJET	286.38 286.38	285.49	284.44 284.44	283.61 283.61	282.26	282.09	282.22	281.56	281.20 281.20	280.90	280.55	280.17 280.17	279.96 279.96	279.59 279.59	279.31 279.31	278.87 278.87	278.50	
DECLIVITES PROJET	P=3.46% L=25.688	P=3.86% L=27.231	P=4.49% L=18.506	P=5.06% L=26.663			P=2.33% L=28.301	P=1.62% L=22.193	P=1.55% L=19.401	P=1.79% L=19.538	P=1.72% L=22.126		P=1.68% L=22.004	P=1.4% L=20.035	P=1.48% L=29.795	P=1.84% L=20.067		

TAB.PIS

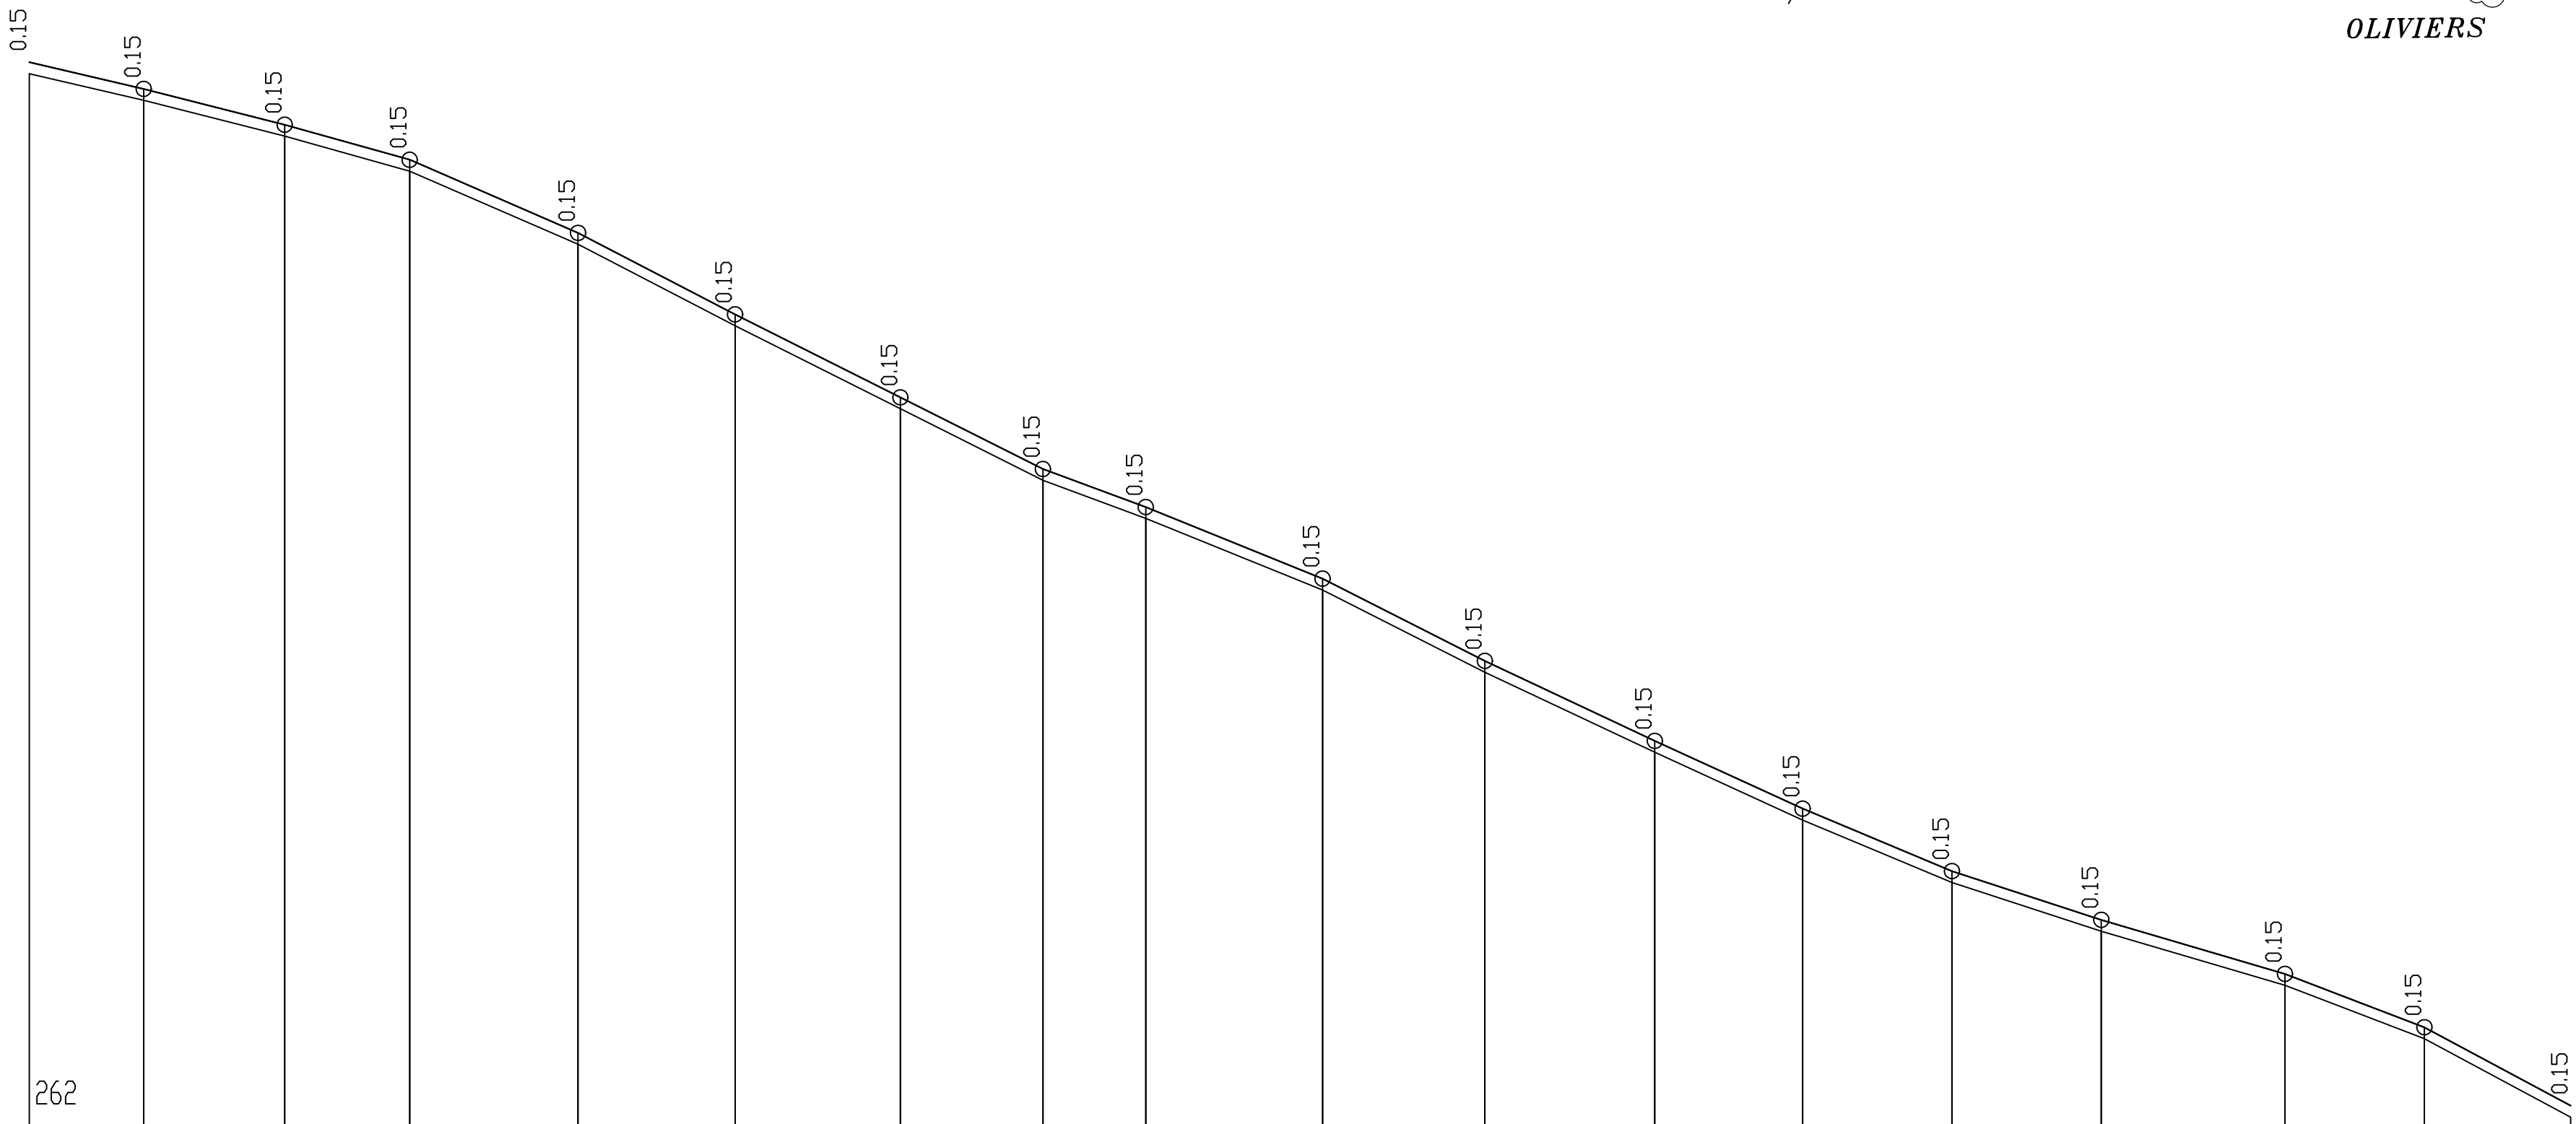
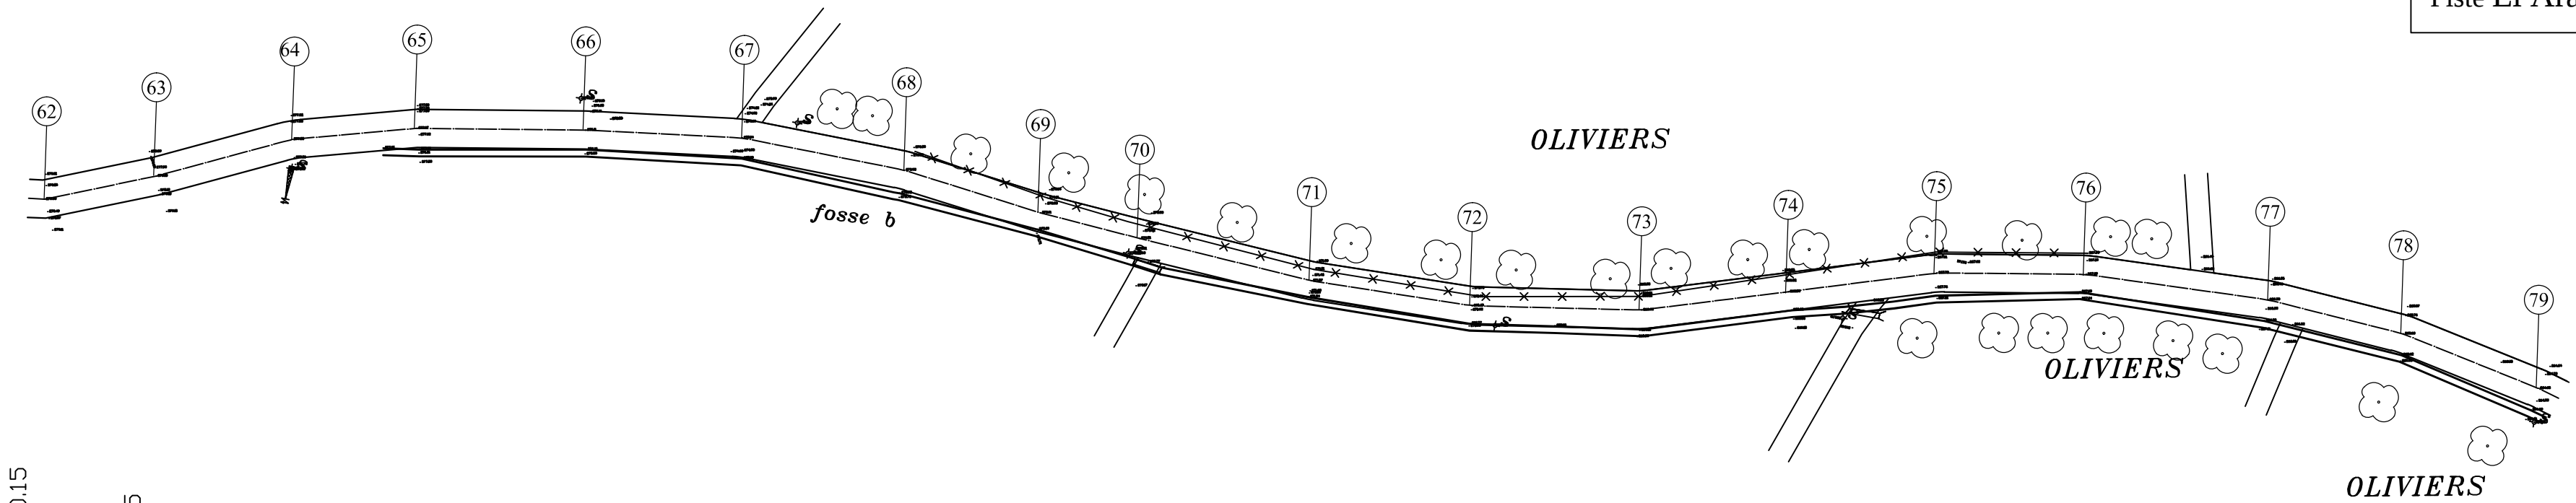


PLANCHE 5/ 6
ECHELLE EN S 1/ 1000
ECHELLE EN Z 1/ 100
PLAN DE COMPARAISON

COTES TERRAIN	278.35	278.00	277.53	277.07	276.11	275.04	273.95	273.01	272.51	271.57	270.49	269.44	268.55	267.73	267.09	266.38	265.68	264.65
DISTANCES PARTIELLES	14.99	18.47	16.43	22.14	20.56	21.7	18.73	13.45	23.23	21.33	22.25	19.41	19.64	19.58	24.11	18.32	19.15	
DISTANCES CUMULEES	1316.30	1331.29	1349.75	1366.19	1388.33	1408.89	1430.59	1449.32	1462.77	1486.00	1507.33	1529.58	1549.00	1568.63	1588.21	1612.32	1630.64	1649.78
COTES PROJET	278.50	278.15	277.68	277.22	276.26	275.19	274.10	273.16	272.66	271.72	270.64	269.59	268.70	267.88	267.24	266.53	265.83	264.80
DECLIVITES PROJET	P=2.34%	P=2.54%	P=2.8%	P=4.34%	P=5.2%	P=5.02%	P=5.02%	P=3.72%	P=4.05%	P=5.06%	P=4.72%	P=4.58%	P=4.18%	P=3.27%	P=2.95%	P=3.82%	P=5.38%	


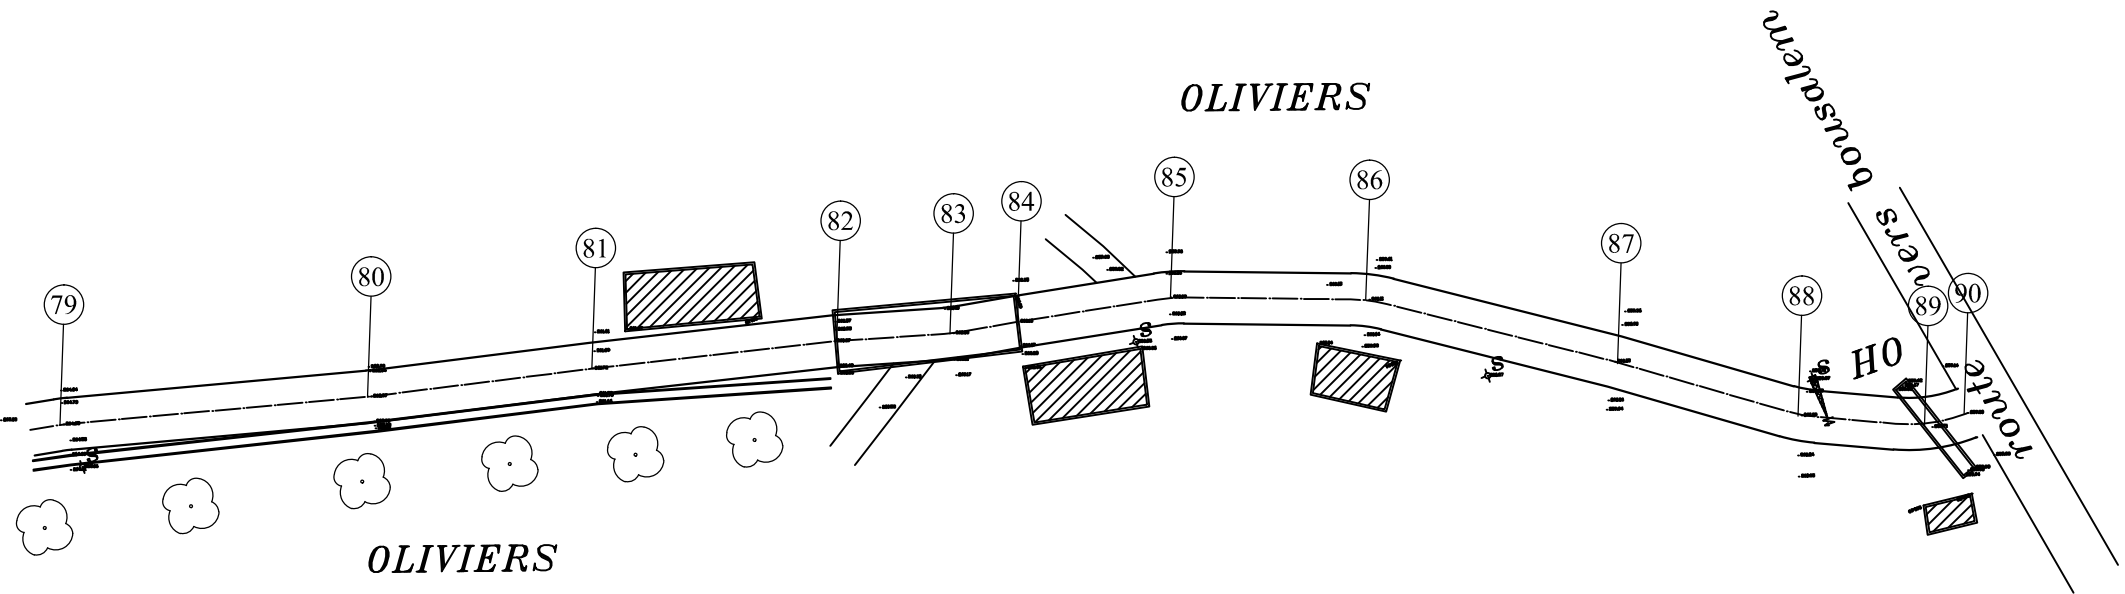


PLANCHE 6/ 6
ECHELLE EN S 1/ 1000
ECHELLE EN Z 1/ 100
PLAN DE COMPARAISON

	79		80		81		82		83		84		85		86		87		88		89		90
COTES TERRAIN	264.65 264.65		262.87 262.87		261.72		260.37		260.08 260.08		260.13 260.13		260.08 260.08		260.11		260.05		260.08		259.71 259.50		259.50 259.50
DISTANCES PARTIELLES		29.59	21.4		23.37		11.4		6.29		14.85		19.01		24.28		18.61		12.58		3.65		
DISTANCES CUMULEES	1649.78 1649.78		1679.37 1679.37		1700.77		1724.13		1735.54 1735.54		1741.83 1741.83		1756.67 1756.67		1775.68		1799.97		1818.58		1831.16 1834.81		1834.81 1834.81
COTES PROJET	264.80 264.80		263.02 263.02		261.87		260.52		260.23 260.23		260.28 260.28		260.23 260.23		260.26		260.20		260.23		259.86 259.65		259.65 259.65
DECLIVITES PROJET		P=6.02% L=29.589	P=5.37% L=21.397		P=5.78% L=23.365				P=0.34% L=19.012		P=0.16% L=24.282		P=0.25% L=18.614		P=0.16% L=18.614								


TAB.PIS

2

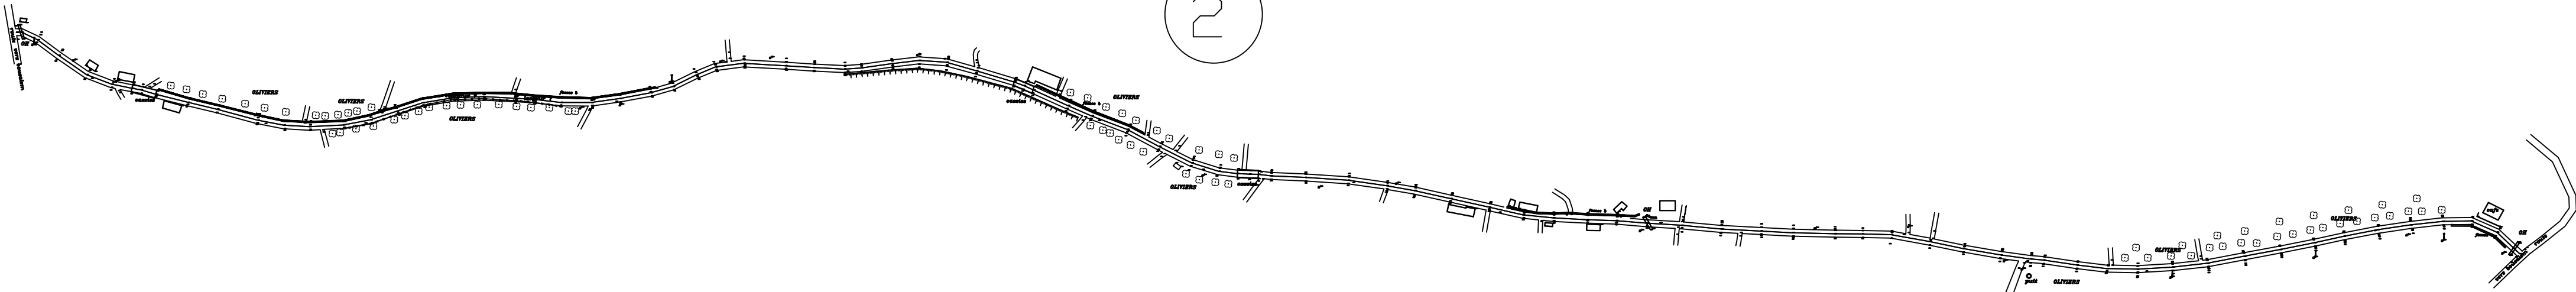

PROFIL EN TRAVERS TYPE

ECH :1/50

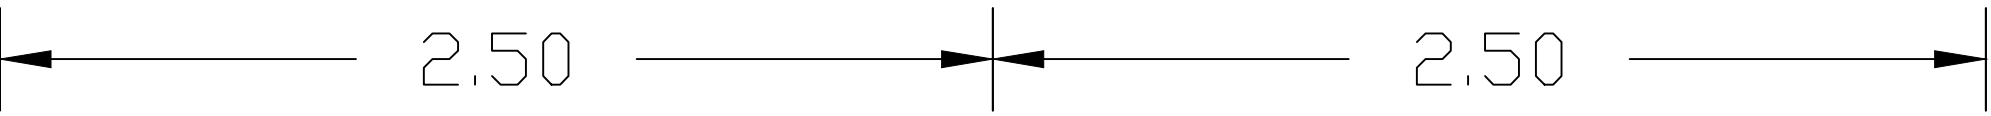

CHAUSSEE

Revetement Bicouche 5m

Couche de base
en TV 0/20 Ep = 15 cm

