

Trace combine Piste Gouadria -Balta

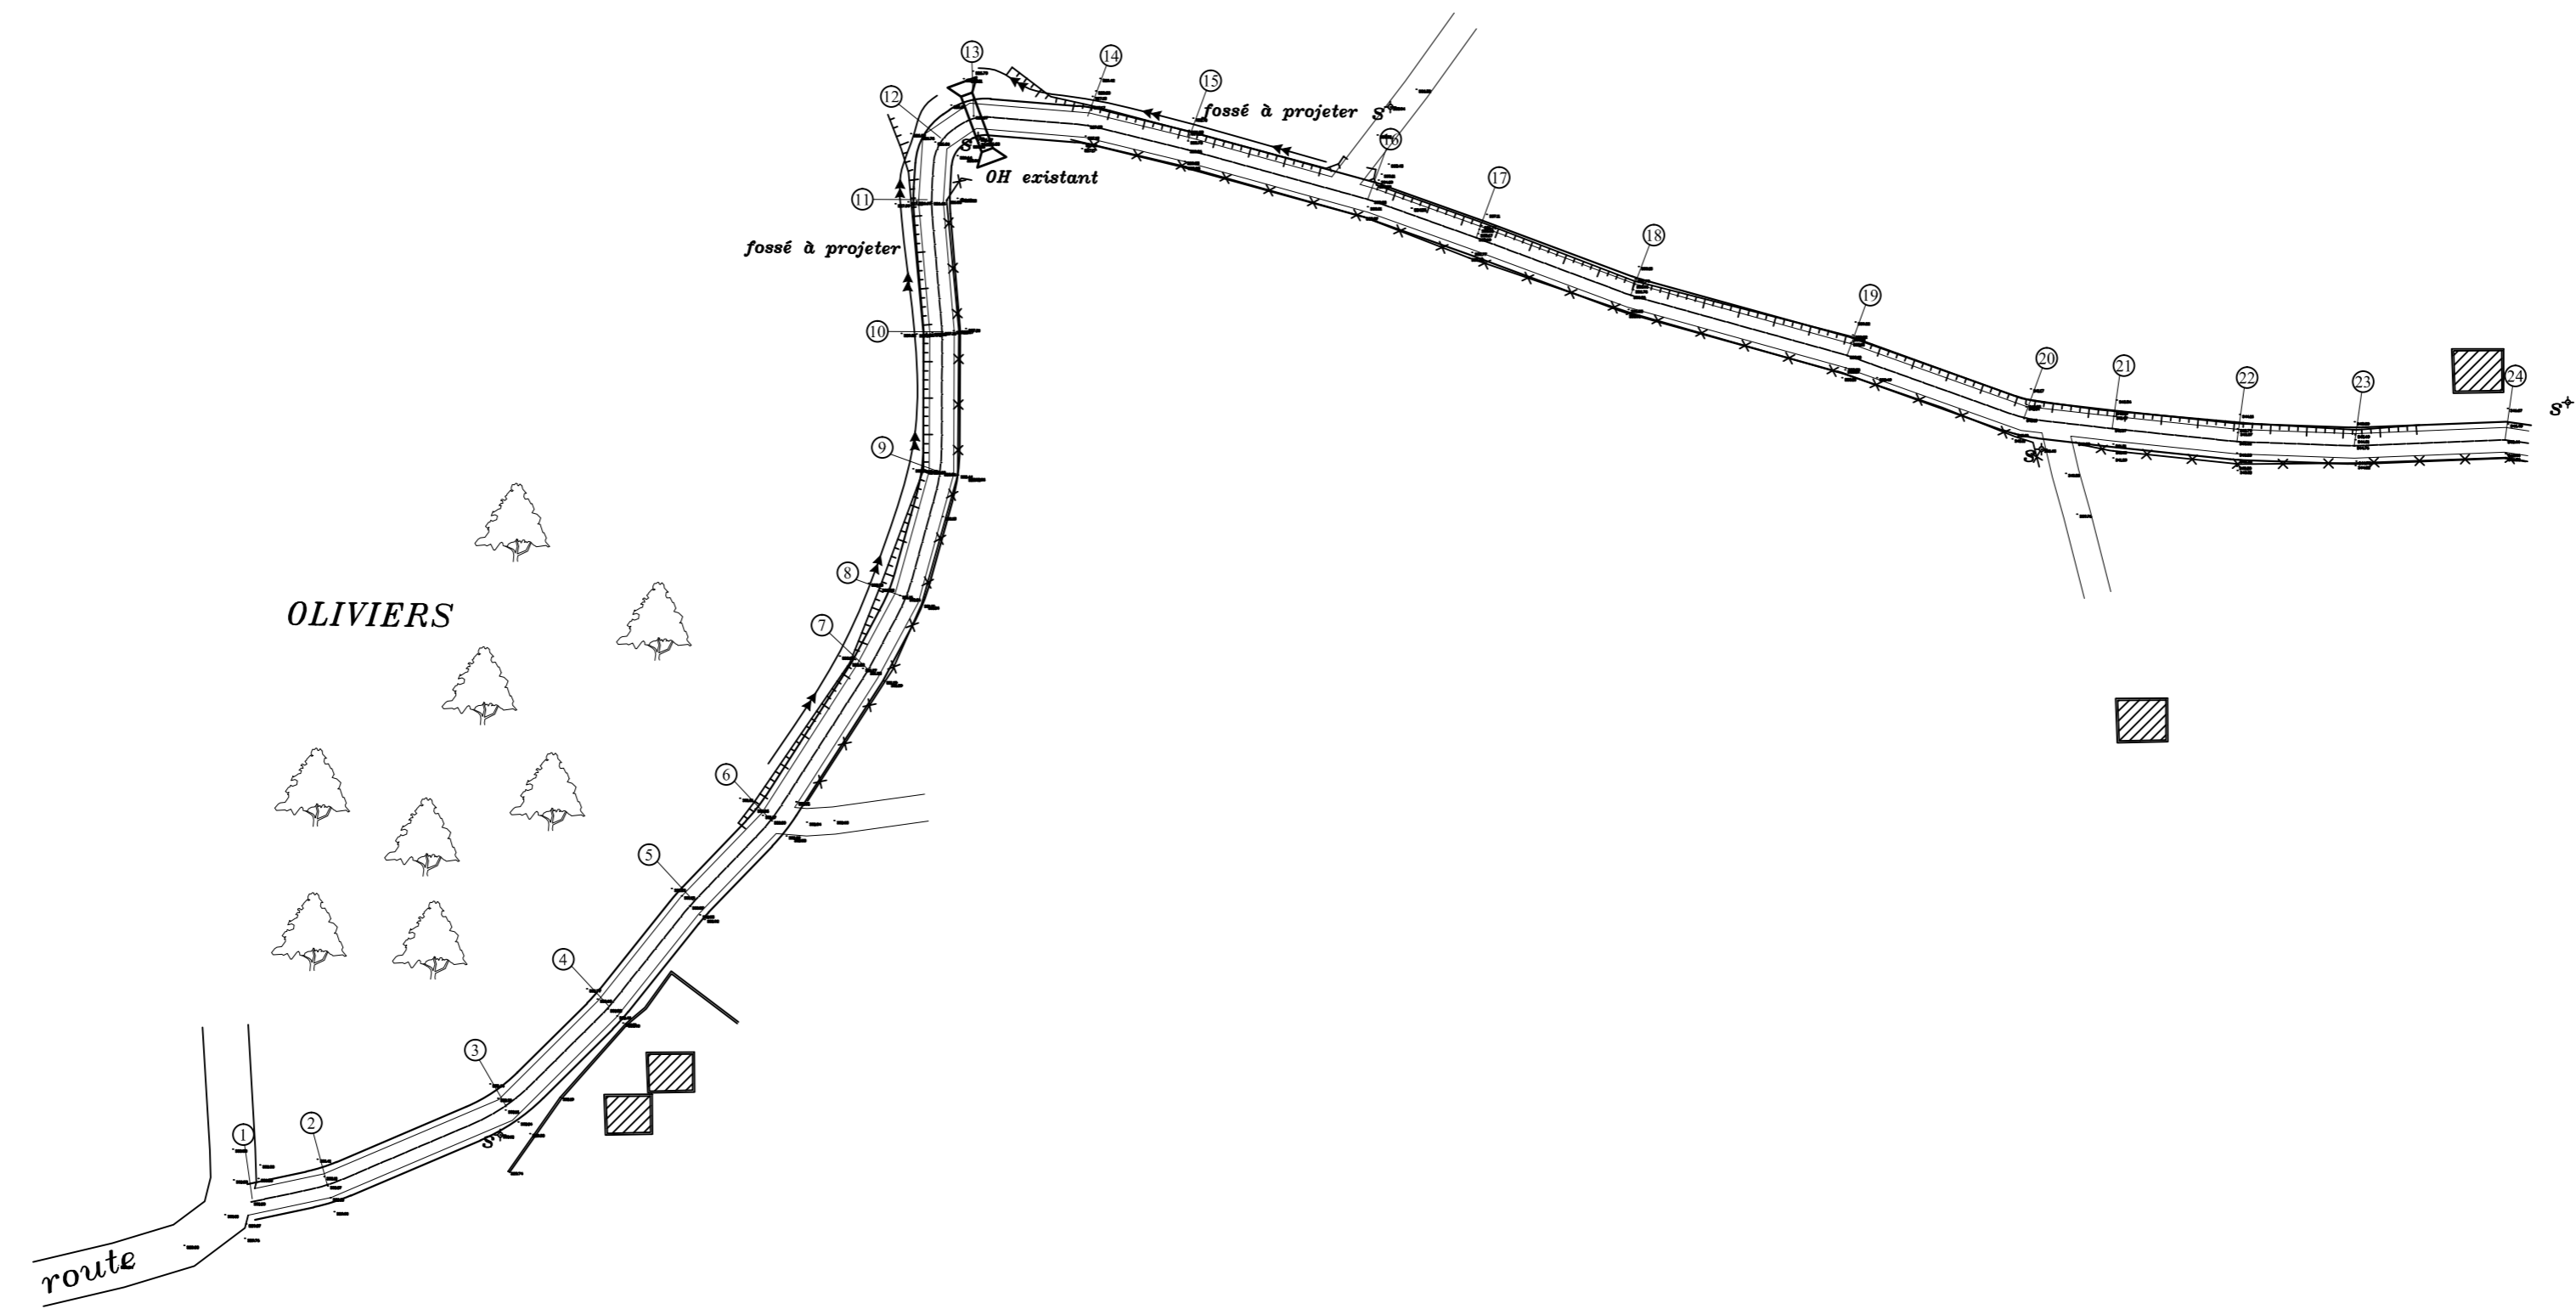


PLANCHE 1/ 2
 ECHELLE EN S 1/ 1000
 ECHELLE EN Z 1/ 500
 PLAN DE COMPARAISON

		0.00	0.14	0.25	0.15	0.18	0.21		0.15	0.28	0.20	0.14	0.14	0.32	0.17	0.16	0.02	0.12	0.20	0.15	0.14	0.13	0.17	0.17
COTES TERRAIN	330.03	330.07	330.16	330.53	330.87	330.89	331.25	331.04	329.56	327.31	326.64	326.66	326.86	327.25	328.86	333.83	335.69	336.86	338.18	340.10	341.37	343.32	344.76	346.43
DISTANCES PARTIELLES		8.56	21.25	15.77	14.45	12.98	19.49	9.18	14.27	15.48	14.33	6.56	5.09	12.59	11.27	21.01	12.2	18.11	24.66	20.6	9.78	13.75	12.9	16.57
DISTANCES CUMULEES	0.00	8.56	29.81	45.58	60.03	73.01	92.50	101.67	115.94	131.42	145.75	152.31	157.41	169.99	181.26	202.28	214.48	232.59	257.25	277.85	287.62	301.38	314.28	330.85
COTES PROJET	330.03	330.20	330.41	330.68	331.05	331.10	331.23	331.02	329.71	327.59	326.84	326.80	327.01	327.56	329.03	333.99	335.71	336.98	338.37	340.25	341.51	343.45	344.92	346.61
DECLIVITES PROJET		2%	0.95%	1.76%	2.56%	0.36%	0.64%	-2.2%	-9.17%	-13.73%	-5.24%	-0.6%	4%	4.44%	13%	23.63%	14.07%	7.01%	5.66%	9.12%	12.8%	14.13%	11.42%	10.14%

TAB.PIS

Trace combine Suite Piste Gouadria -Balta


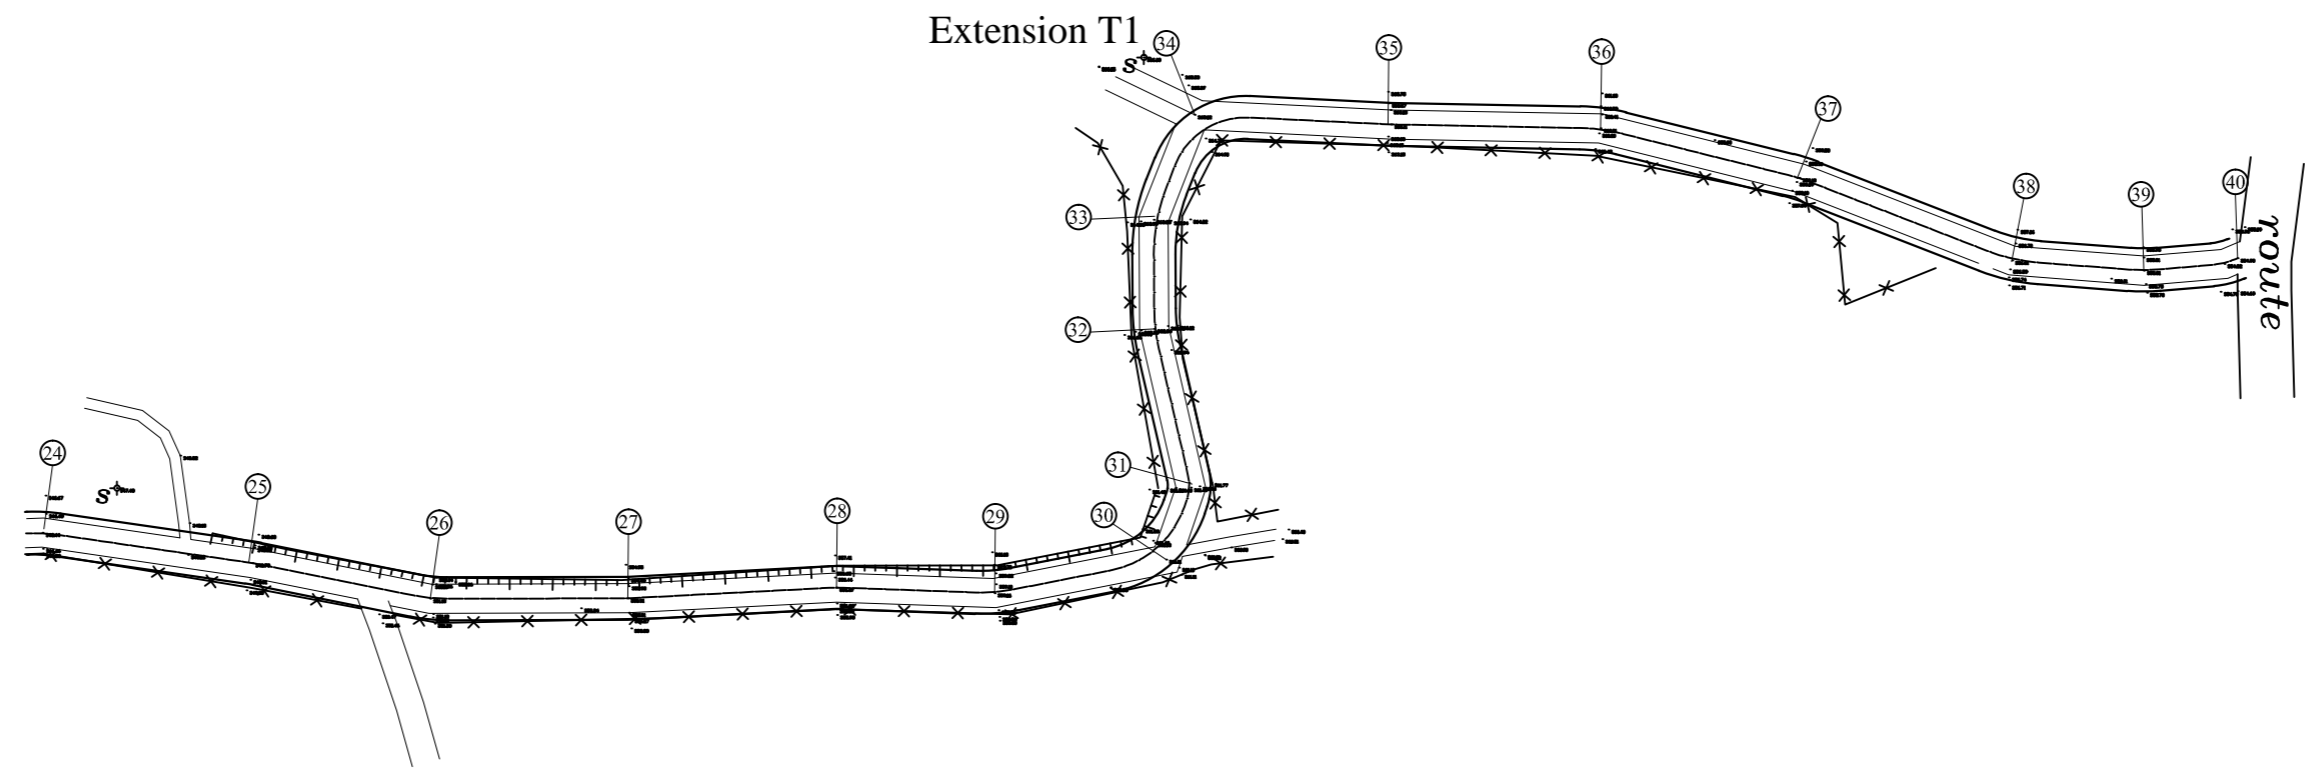



PLANCHE 2/ 2
 ECHELLE EN S 1/ 1000
 ECHELLE EN Z 1/ 500
 PLAN DE COMPARAISON

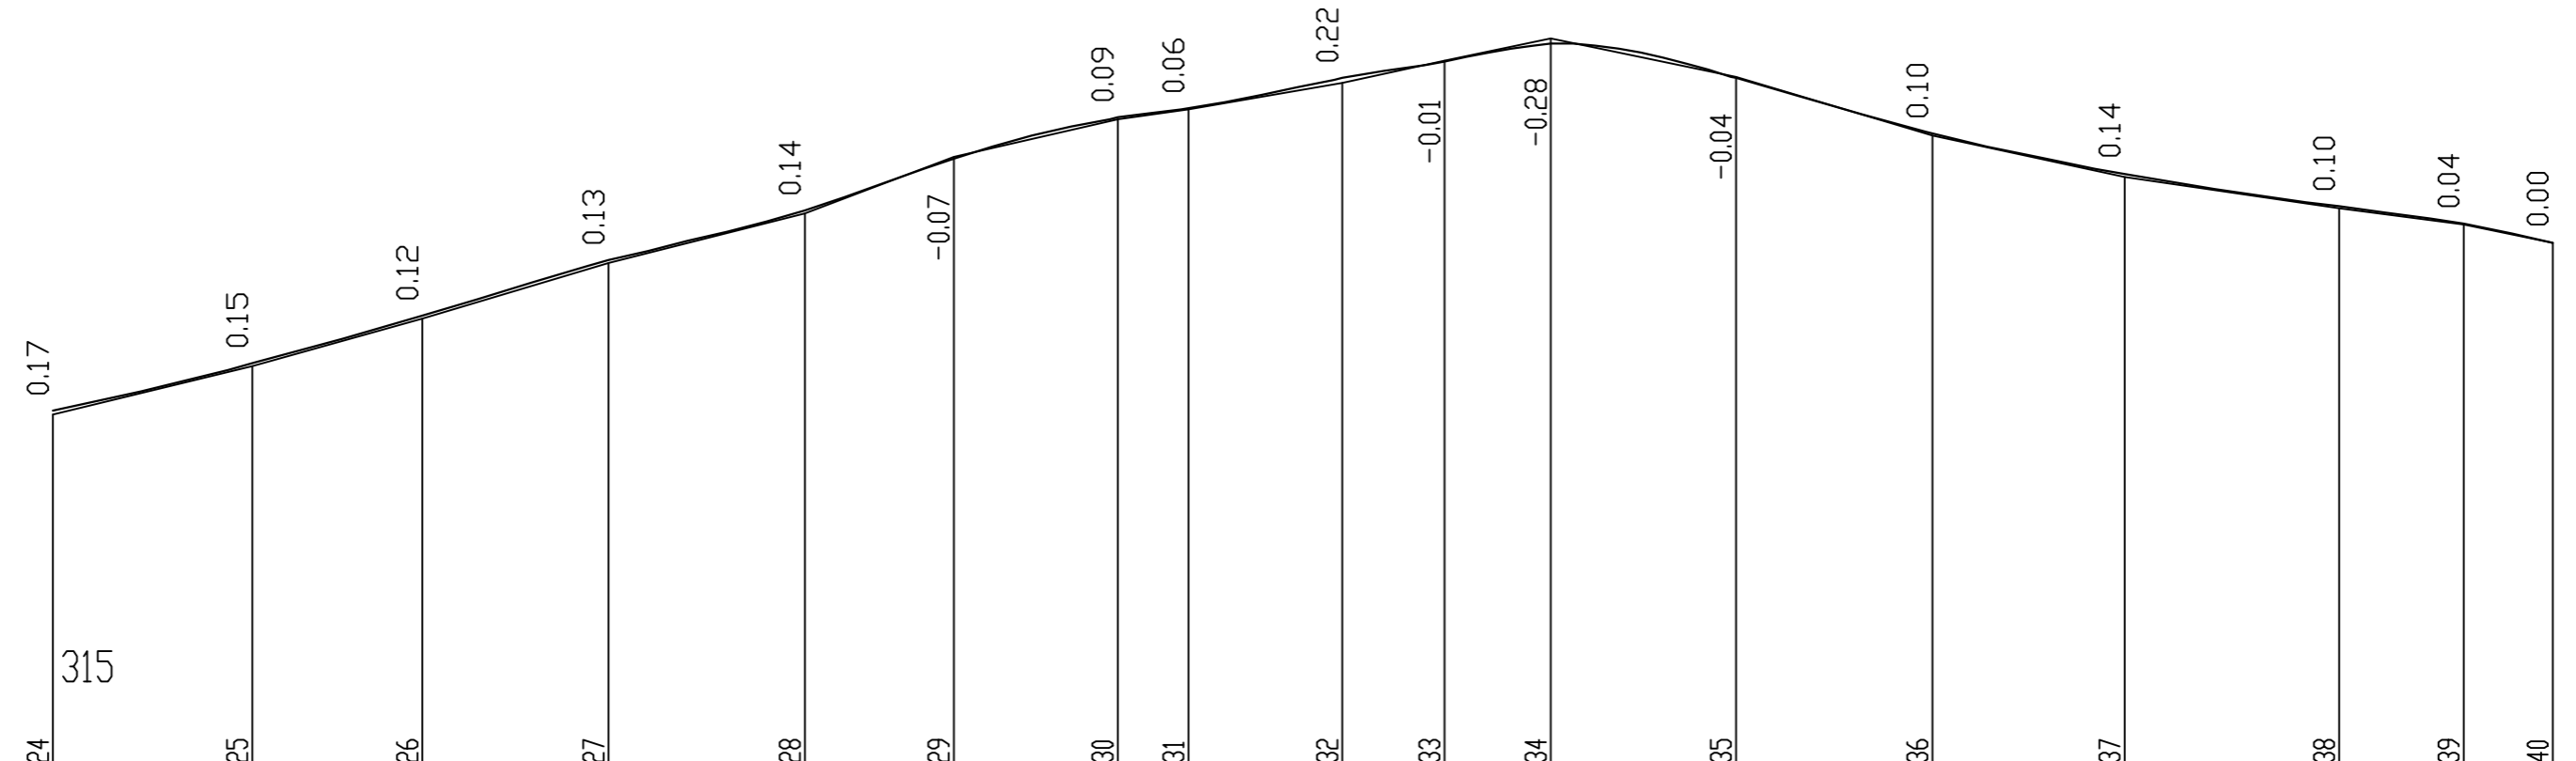

TAB.PIS



	24	25	26	27	28	29	30	31	32	33	34	35	36	37	38	39	40
COTES TERRAIN	346.43	348.79	351.18	353.91	356.36	359.16	361.01	361.49	362.84	363.89	365.02	363.11	360.21	358.18	356.61	355.81	354.93
DISTANCES PARTIELLES		19.68	16.84	18.33	19.41	14.7	16.23	7.05	15.15	10.13	10.46	18.28	19.44	19.03	21.19	12.27	8.83
DISTANCES CUMULEES	330.85	350.53	367.38	385.70	405.12	419.81	436.04	443.09	458.24	468.38	478.83	497.11	516.55	535.59	556.77	569.05	577.88
COTES PROJET	346.61	348.94	351.30	354.04	356.51	359.09	361.10	361.55	363.06	363.88	364.74	363.07	360.31	358.32	356.71	355.85	354.93
DECLIVITES PROJET		11.87%	14.03%	14.94%	12.68%	17.59%	12.39%	6.4%	9.94%	8.12%	8.24%	-9.16%	-14.18%	-10.47%	-7.61%	-6.98%	

LEVE PISTE GOUADRIA BALTA

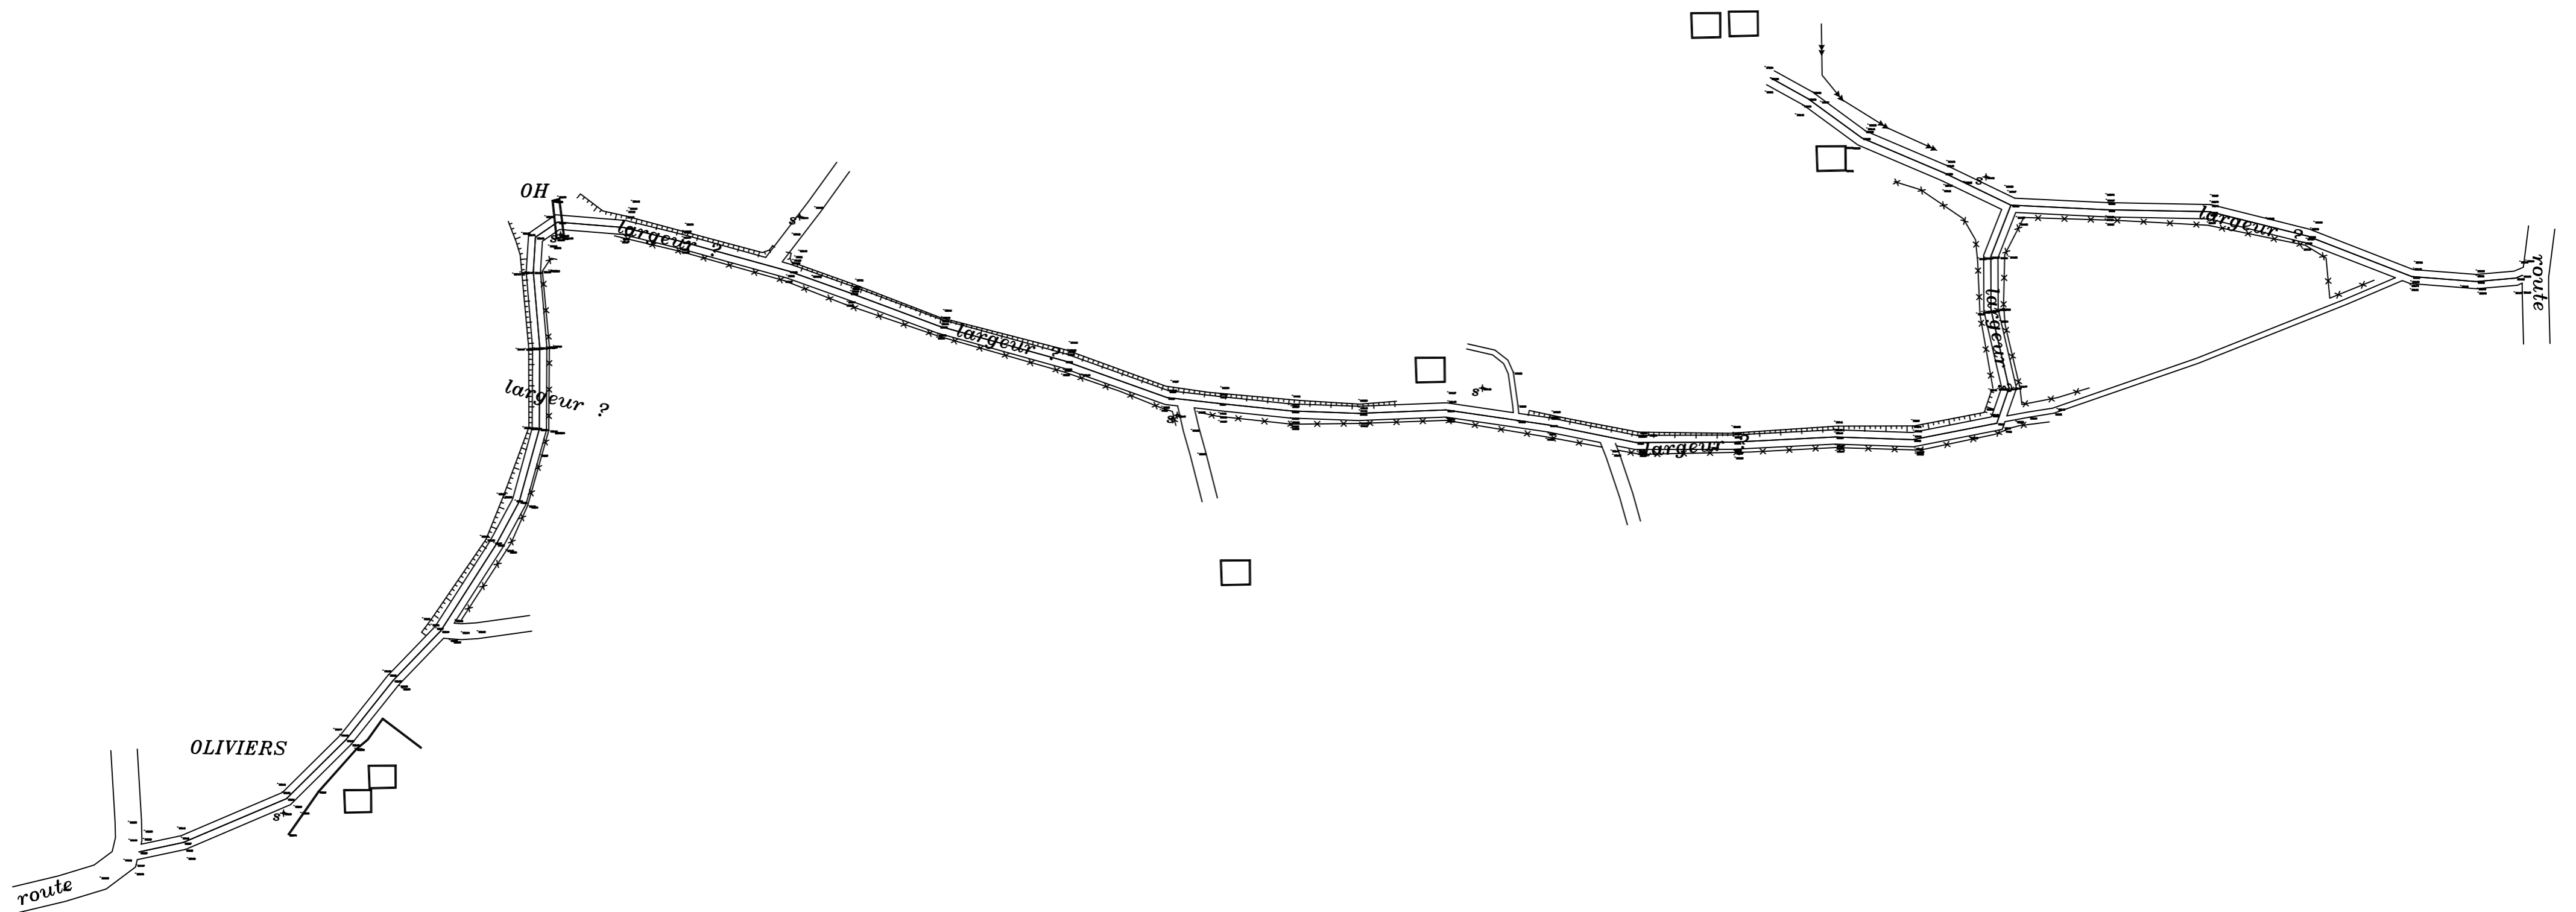


PROFIL EN TRAVERS TYPE


ECH : 1/50

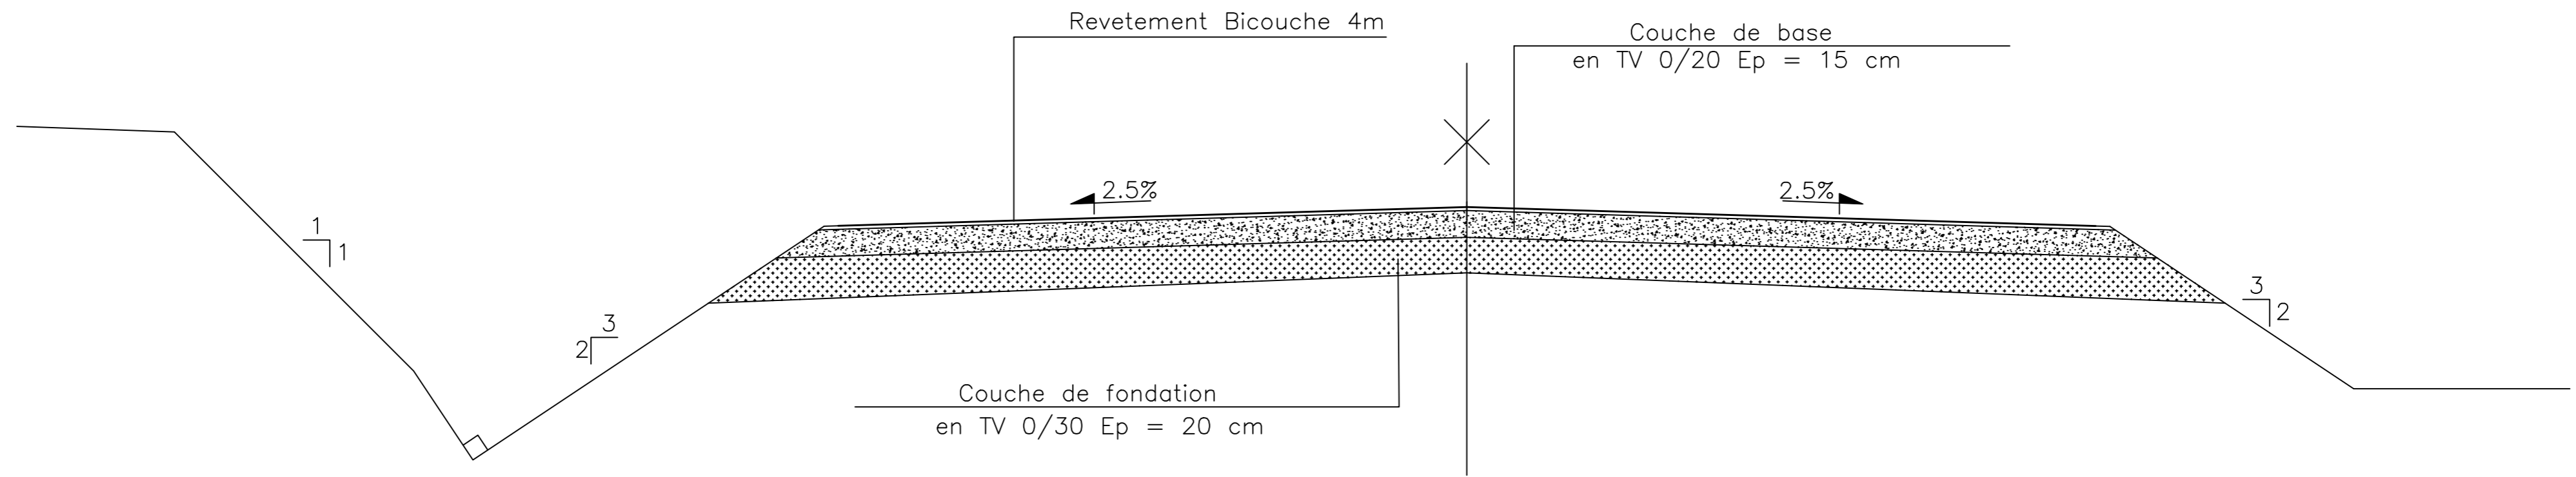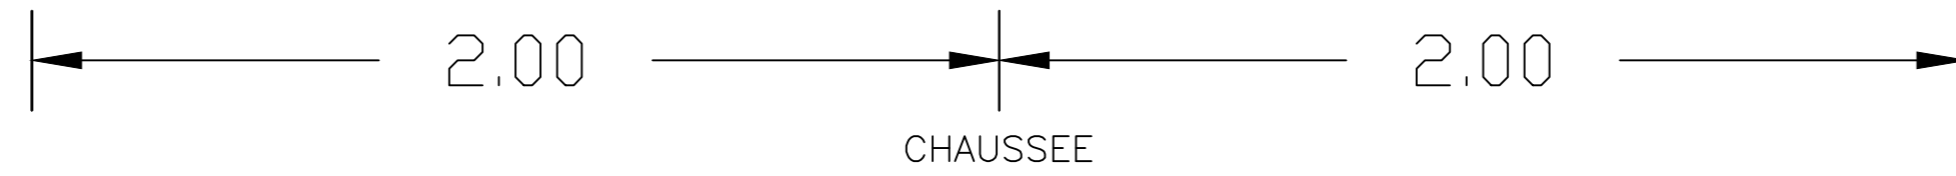

Trace combine Extension T1

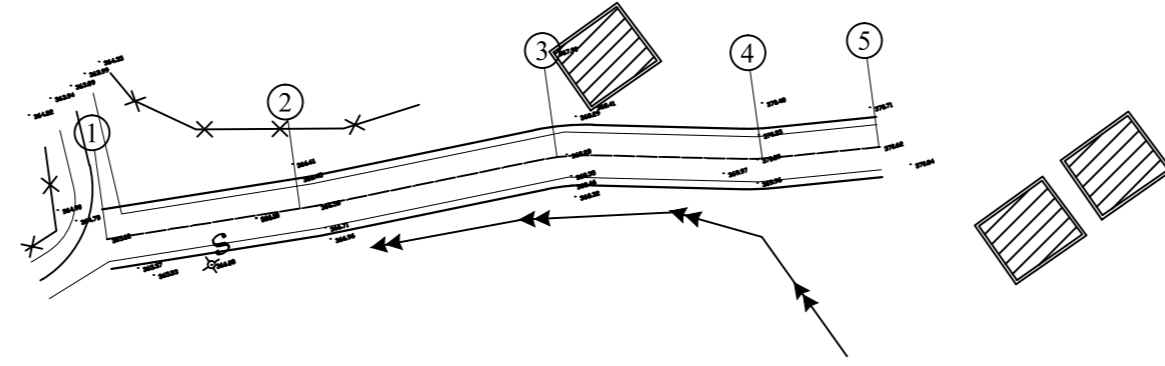

ECHELLE EN S 1/ 1000
 ECHELLE EN Z 1/ 500
 PLAN DE COMPARAISON

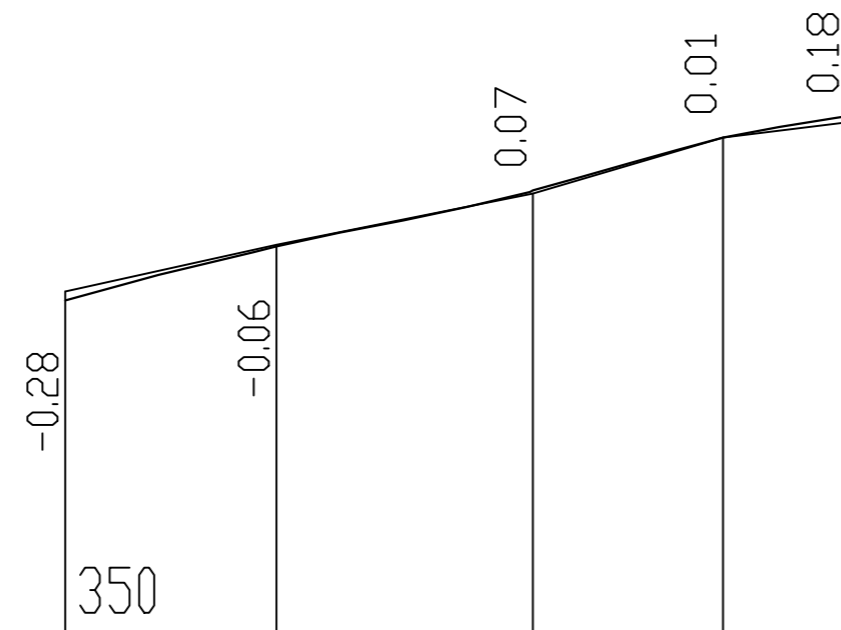

	1	2	3	4	5
COTES TERRAIN	365.02	366.56	368.28	370.09	370.62
DISTANCES PARTIELLES		14.02	16.95	12.64	8.13
DISTANCES CUMULEES	0.00	14.02	30.98	43.61	51.74
COTES PROJET	364.74	366.50	368.35	370.10	370.80
DECLIVITES PROJET		12.57%	10.91%	13.86%	8.56%

TAB1.P1S