


PLANCHE 1/ 5  
 ECHELLE EN S 1/ 1000  
 ECHELLE EN Z 1/ 200  
 PLAN DE COMPARAISON

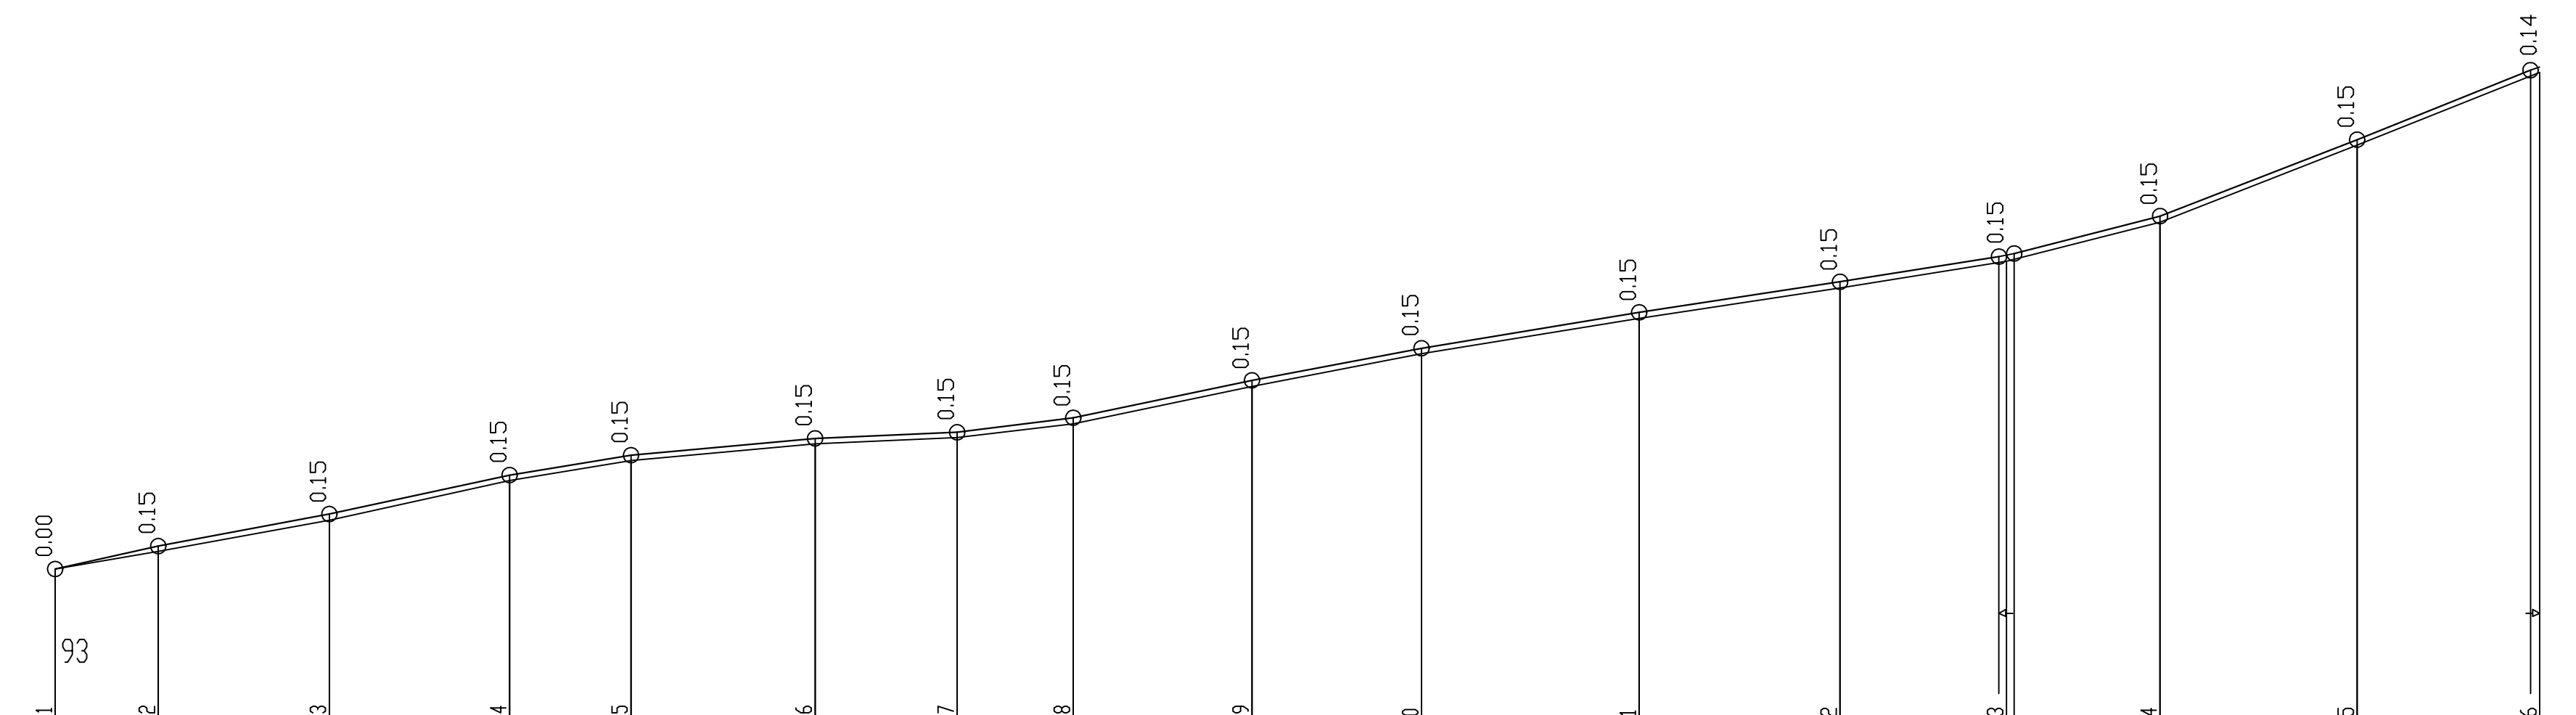

	1	2	3	4	5	6	7	8	9	10	11	12	13	14	15	16
COTES TERRAIN	97.19	97.64	98.47	99.50 99.50	100.02	100.46 100.46	100.62 100.62	100.99 100.99	101.97 101.97	102.82 102.82	103.75	104.55	105.24 105.29	106.27 106.27	108.28	110.18
DISTANCES PARTIELLES		13.48	22.39	23.6	15.88	24.15	18.56	15.23	23.37	22.24	28.44	26.31	21.85	20.08	25.85	23.84
DISTANCES CUMULEES	0.00	13.48	35.87	59.48 59.48	75.36	99.51 99.51	118.07 118.07	133.30 133.30	156.67 156.67	178.91 178.91	207.35	233.66	255.51 256.50	275.59 275.59	301.44	325.29
COTES PROJET	97.19	97.79	98.62	99.65 99.65	100.17	100.61 100.61	100.77 100.77	101.14 101.14	102.12 102.12	102.97 102.97	103.90	104.70	105.39 105.44	106.42 106.42	108.43	110.32
DECLIVITES PROJET		P=4.45%	P=3.71% L=22.388	P=4.36% L=23.604	P=3.27% L=15.885	P=1.82% L=24.152	P=0.86% L=18.562	P=2.43% L=15.23	P=4.19% L=23.369	P=3.82% L=22.239	P=3.27% L=28.439	P=3.04% L=26.308	P=3.16% L=20.866	P=5.13% L=19.094	P=7.77% L=25.854	P=7.97% L=22.692

TABK 1.PIS

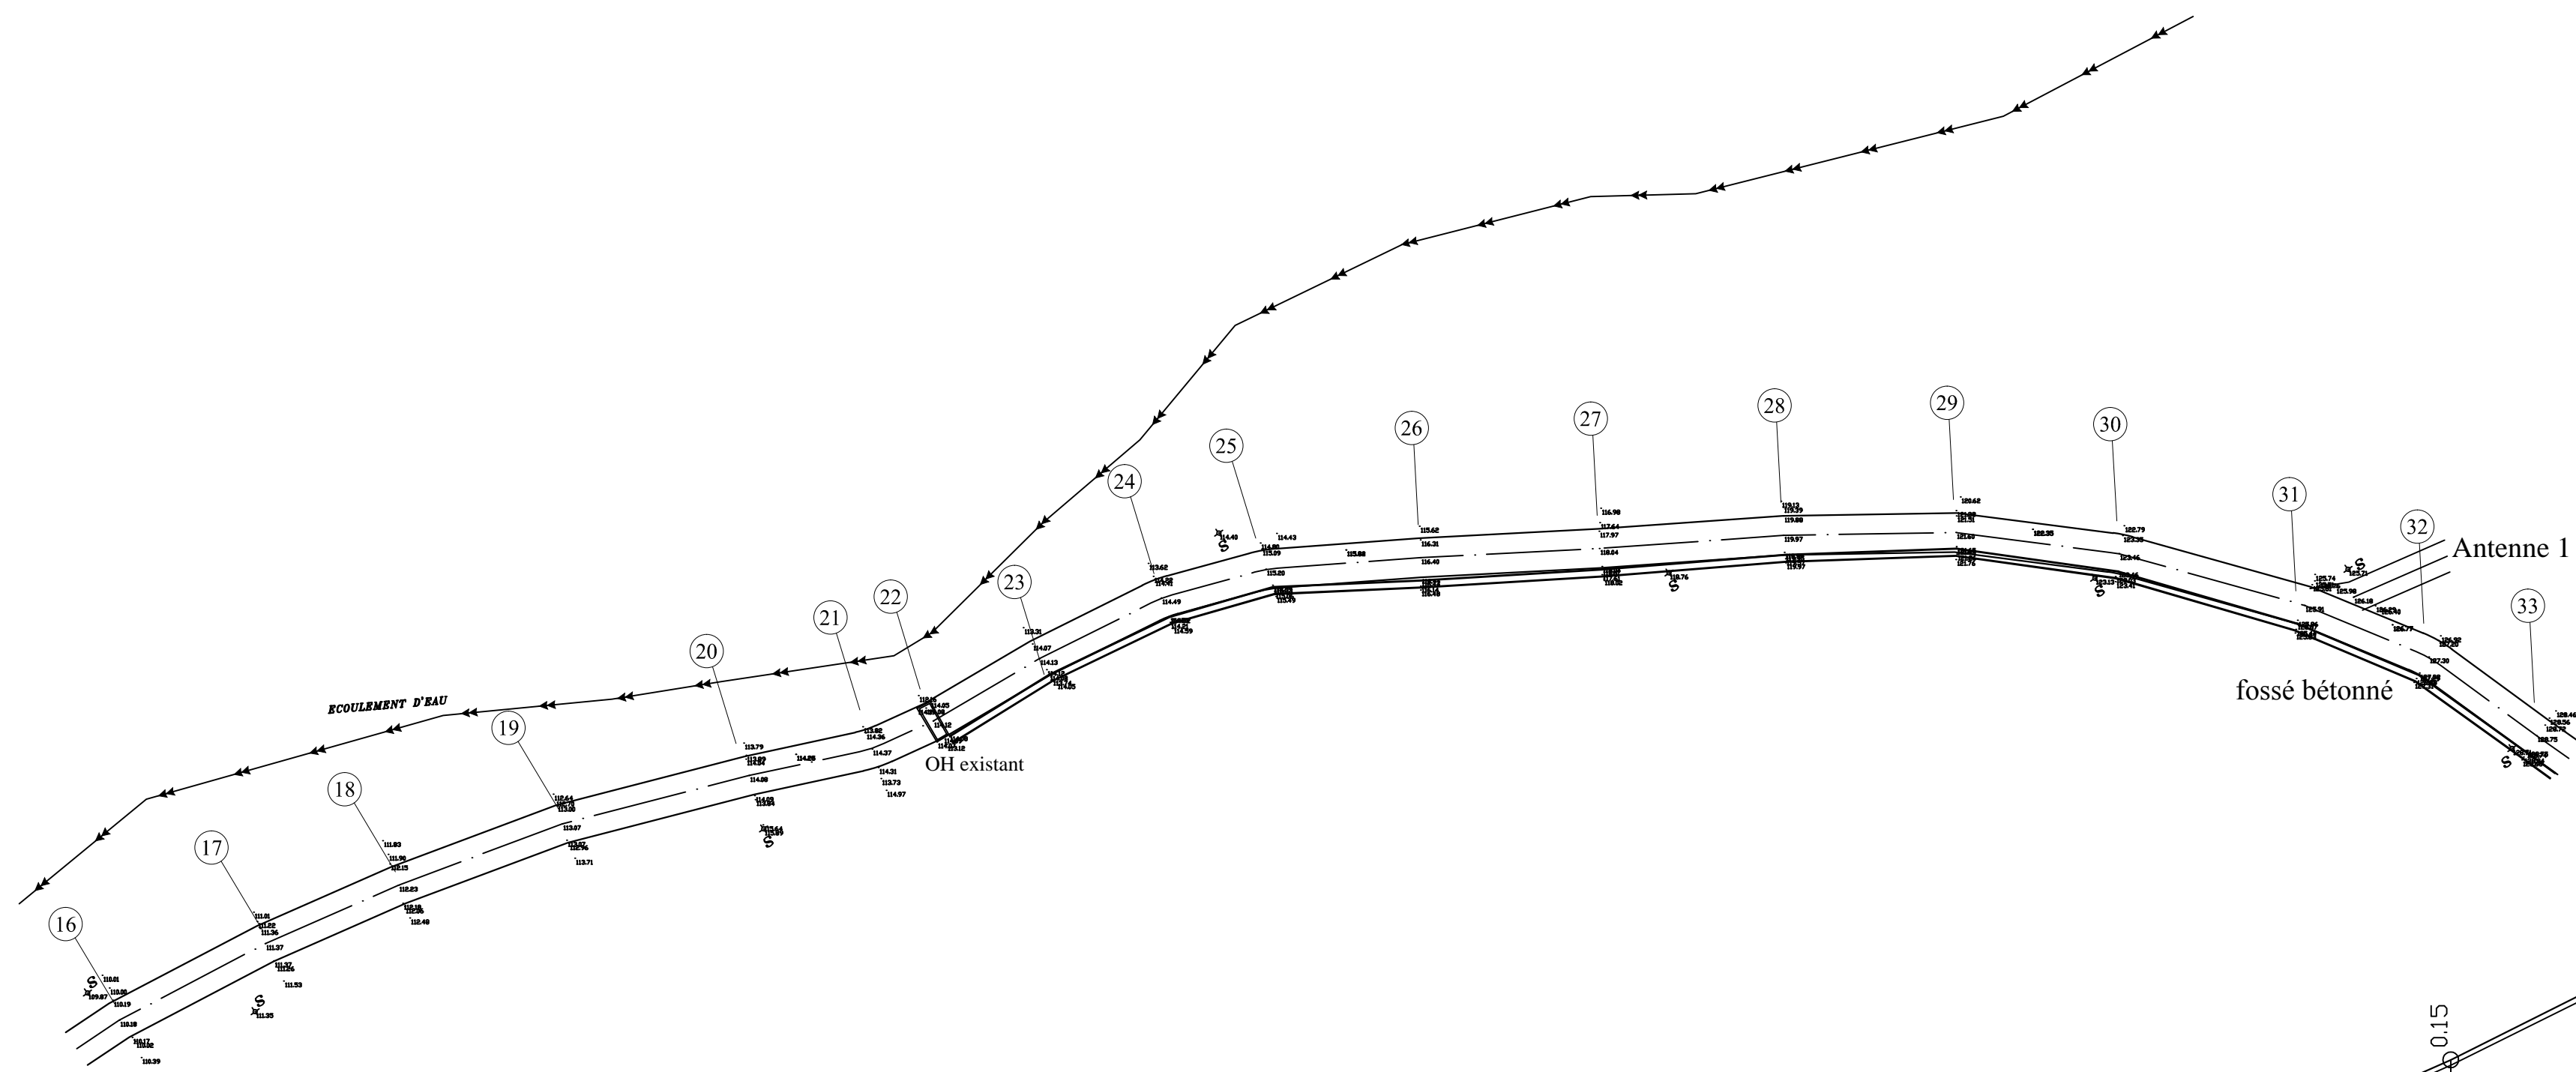


PLANCHE 2/ 5  
 ECHELLE EN S 1/ 1000  
 ECHELLE EN Z 1/ 200  
 PLAN DE COMPARAISON

	16	17	18	19	20	21	22	23	24	25	26	27	28	29	30	31	32	33
COTES TERRAIN	110.18 110.25	111.37 111.37	112.23	113.07 113.07	114.08	114.28 114.37	114.23 114.12	114.13	114.43 114.49 114.65	115.20 115.20	116.40	118.04	119.97	121.60	123.46 123.46	125.91 125.91	127.30	128.75
DISTANCES PARTIELLES		21	18.52	22.3	24.59	16.04	8.55	15.72	17.35	13.82	19.74	22.84	23.49	21.98	20.98	24.54	17.13	17.01
DISTANCES CUMULEES	325.29 326.44	346.29 346.29	364.81	387.11 387.11	411.70	423.01 427.74	436.29 436.29	452.01	466.30 469.36 472.42	483.18 483.18	502.92	525.76	549.25	571.23	592.21 592.21	616.75 616.75	633.89	650.90
COTES PROJET	110.32 110.40	111.52 111.52	112.38	113.22 113.22	114.23	114.43 114.46	114.27 114.27	114.28	114.58 114.66 114.80	115.35 115.35	116.55	118.19	120.12	121.75	123.61 123.61	126.06 126.06	127.45	128.90
DECLIVITES PROJET		P=5.67% L=19.851	P=4.64% L=18.517	P=3.77% L=22.303	P=4.11% L=24.587		R=200	P=2.08%	R=200	P=6.08% L=19.742	P=7.18% L=22.84	P=8.22% L=23.493	P=7.42% L=21.981	P=8.87% L=20.978	P=9.98% L=24.542	P=8.11% L=17.133	P=8.52% L=17.011	

TABK 1.PIS


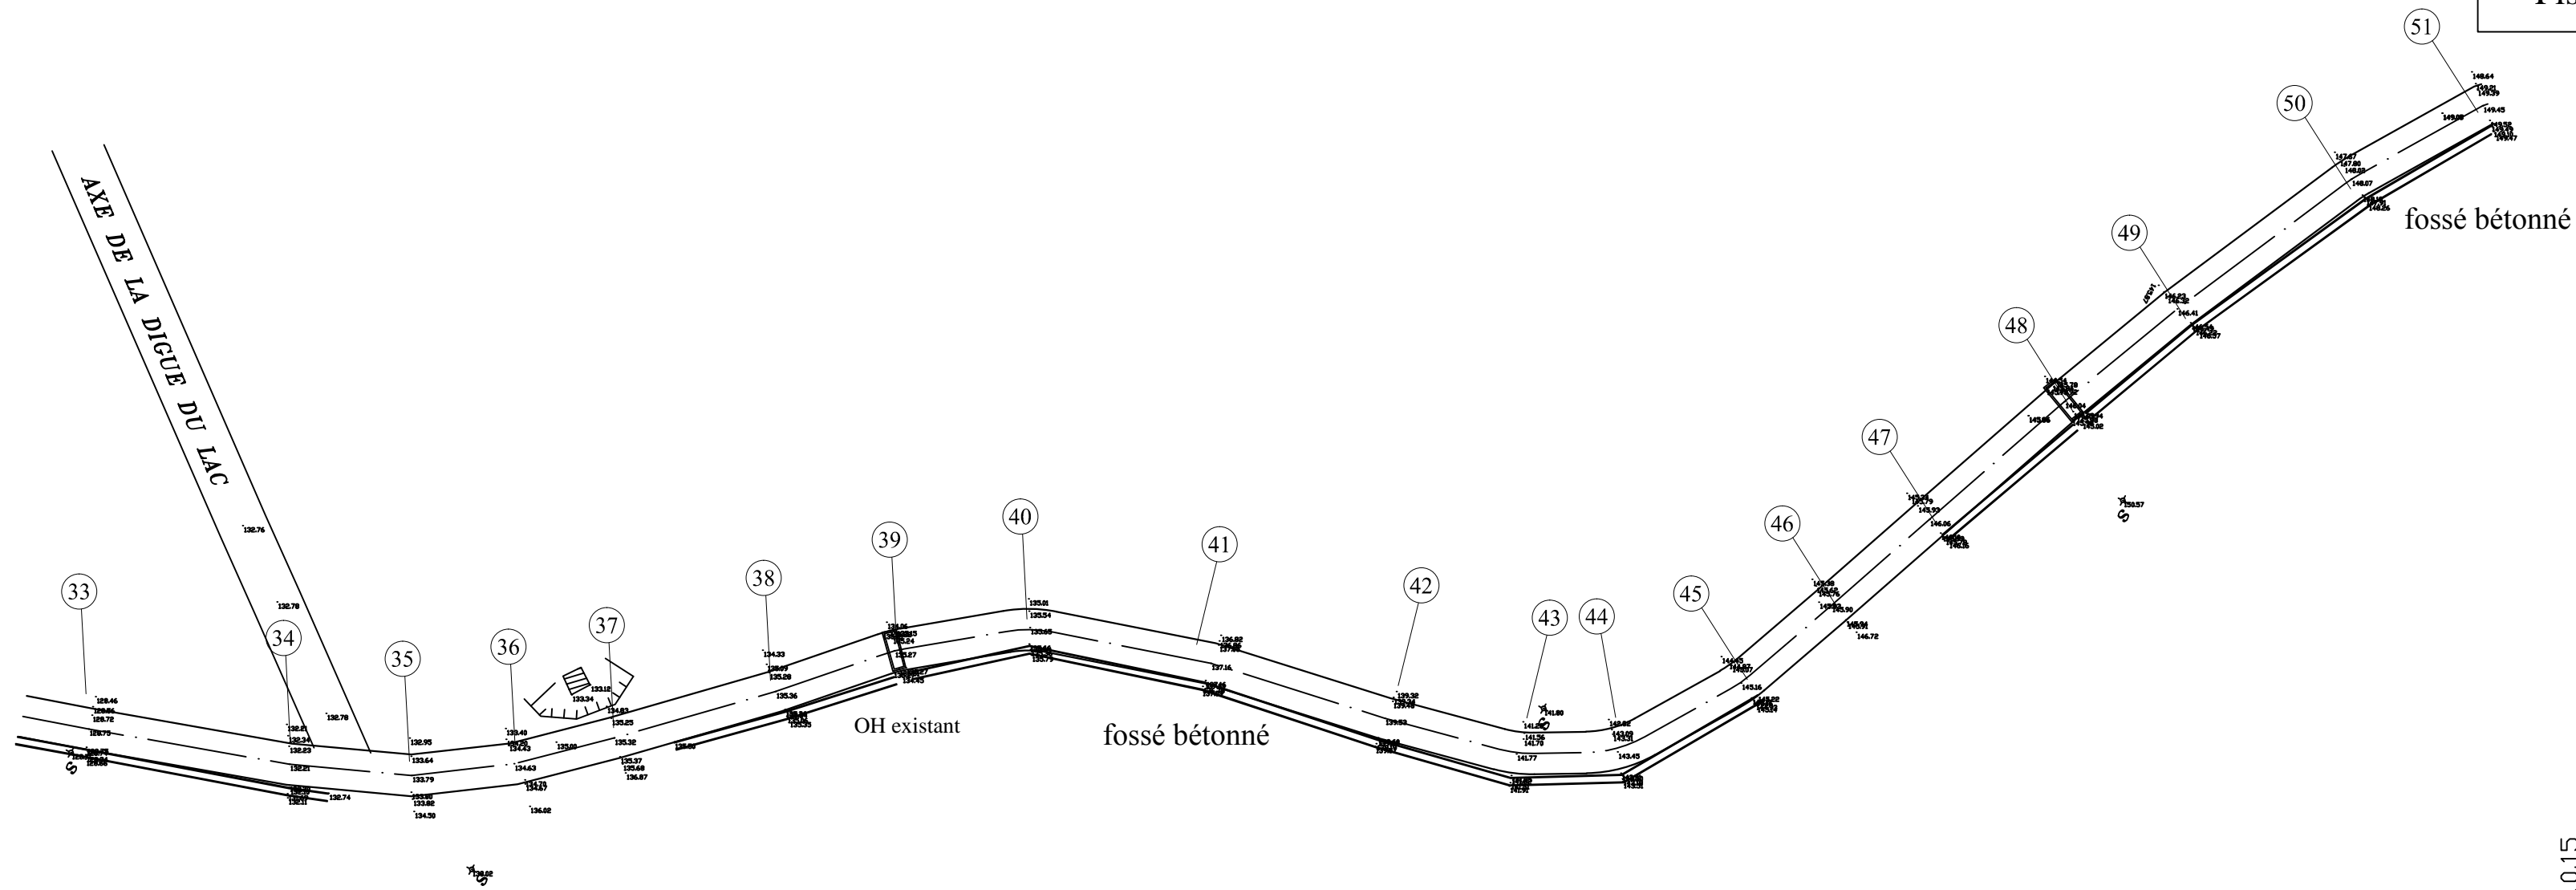


PLANCHE 3/ 5  
 ECHELLE EN S 1/ 1000  
 ECHELLE EN Z 1/ 200  
 PLAN DE COMPARAISON

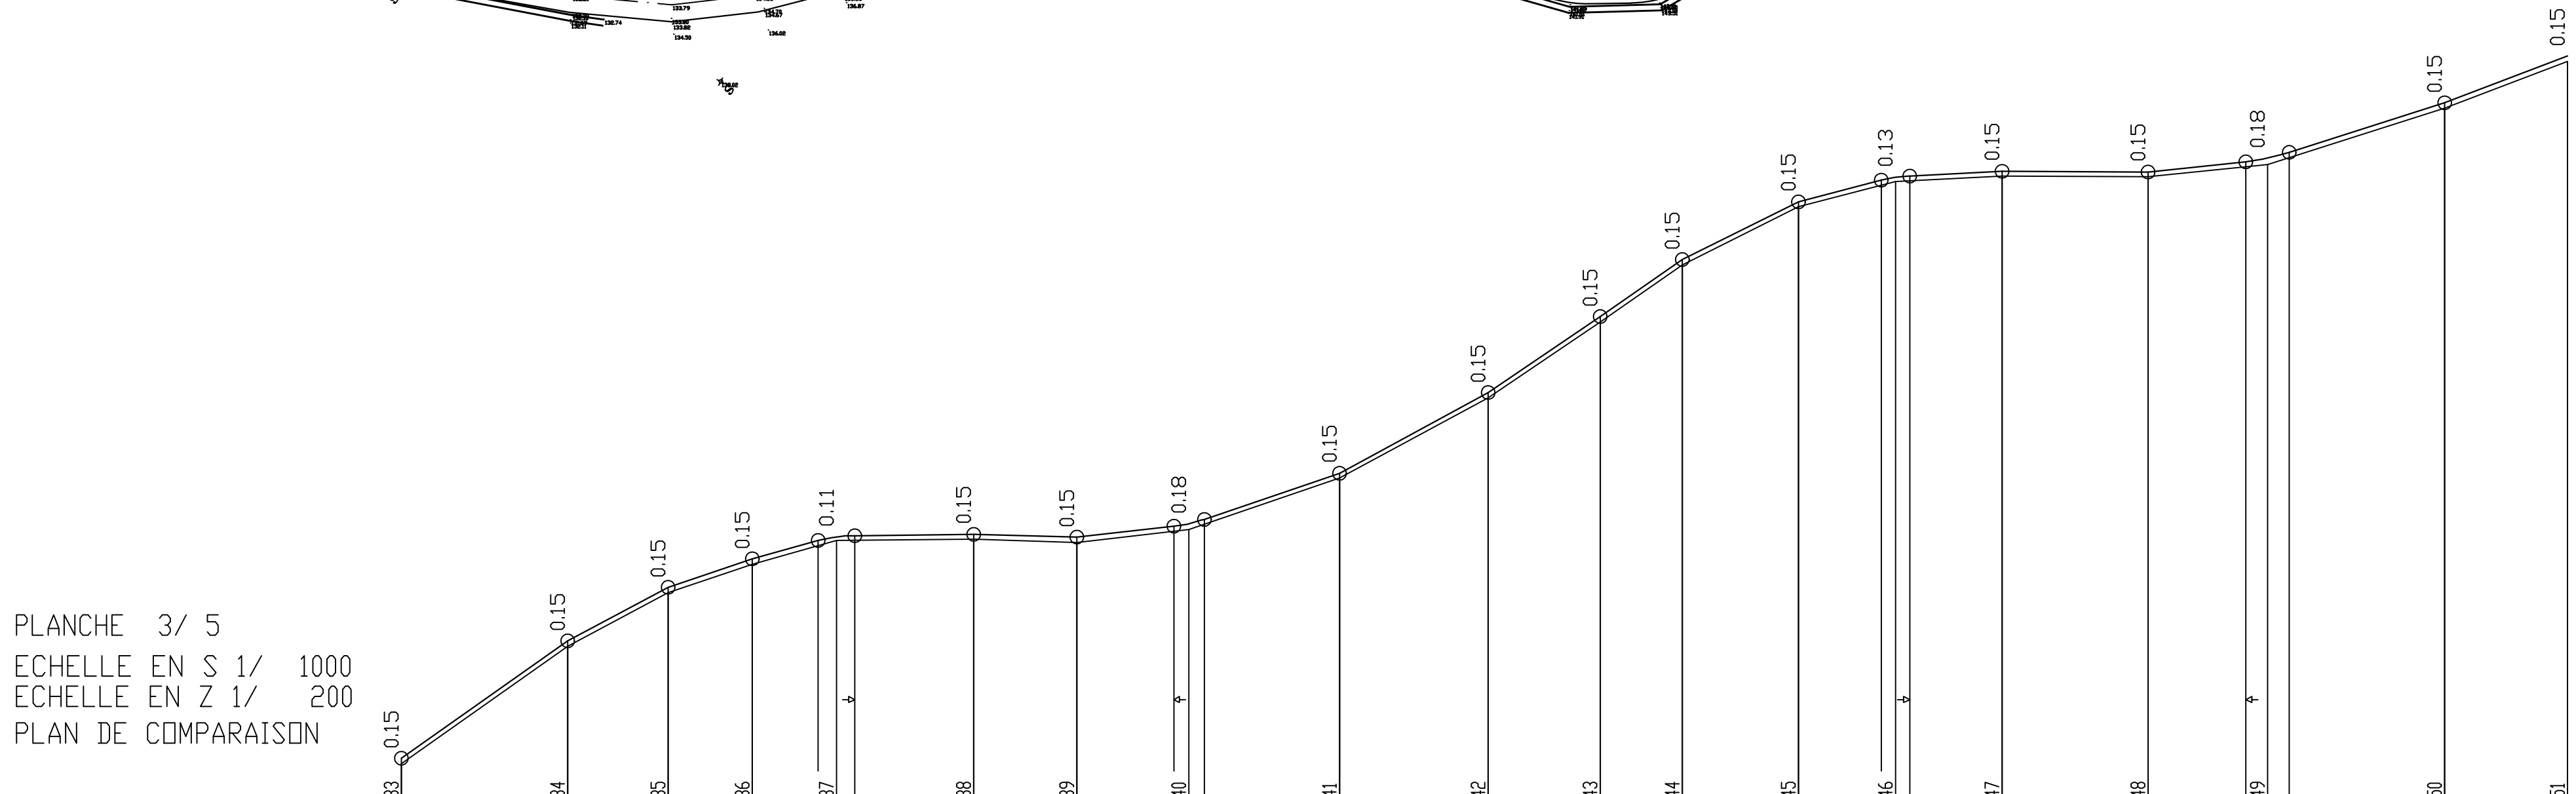

COTES TERRAIN	128.75 128.75		132.21	133.79	134.63 134.63	135.32 135.33	135.36	135.27 135.27	135.65 135.80	137.16 137.16	139.53 139.53	141.77	143.45 143.45	145.16 145.16	145.90 145.92	146.06	146.04	146.34 146.41 146.61	148.07	149.45	
DISTANCES PARTIELLES		24.53	14.78	12.39	12.42	20.22	15.13	16.54	22.2	21.94	16.41	12.18	17.03	14.31	15.71	21.56	17.56	26.12	18.12		
DISTANCES CUMULEES	650.90 650.90		675.42	690.20	702.59 702.59	715.01	717.69	735.23	750.36 750.36	766.90 769.16	789.10 789.10	811.04 811.04	827.46	839.64 839.64	856.67 856.67	870.98 873.05	886.68	908.24	922.62 925.80 928.99	951.92	970.04
COTES PROJET	128.90 128.90		132.36	133.94	134.78 134.78	135.43	135.48	135.51	135.42 135.42	135.83 135.95	137.31 137.31	139.68 139.68	141.92	143.60 143.60	145.31 145.31	146.03 146.07	146.21	146.19	146.49 146.59 146.76	148.22	149.60
DECLIVITES PROJET	P=-14.11% L=24.526					R=100 P=0.2% L=17.539			P=-0.59% P=2.3% L=14.29	R=100 P=6.8% L=19.948	P=10.8% L=21.94	P=13.65% L=16.414		P=10.04% L=17.028	R=100 P=1.02% L=13.63	L=21.561	P=0.09%	P=2.11%	R=150 P=6.36% L=22.932	P=7.62% L=18.118	

TABK 1.PIS


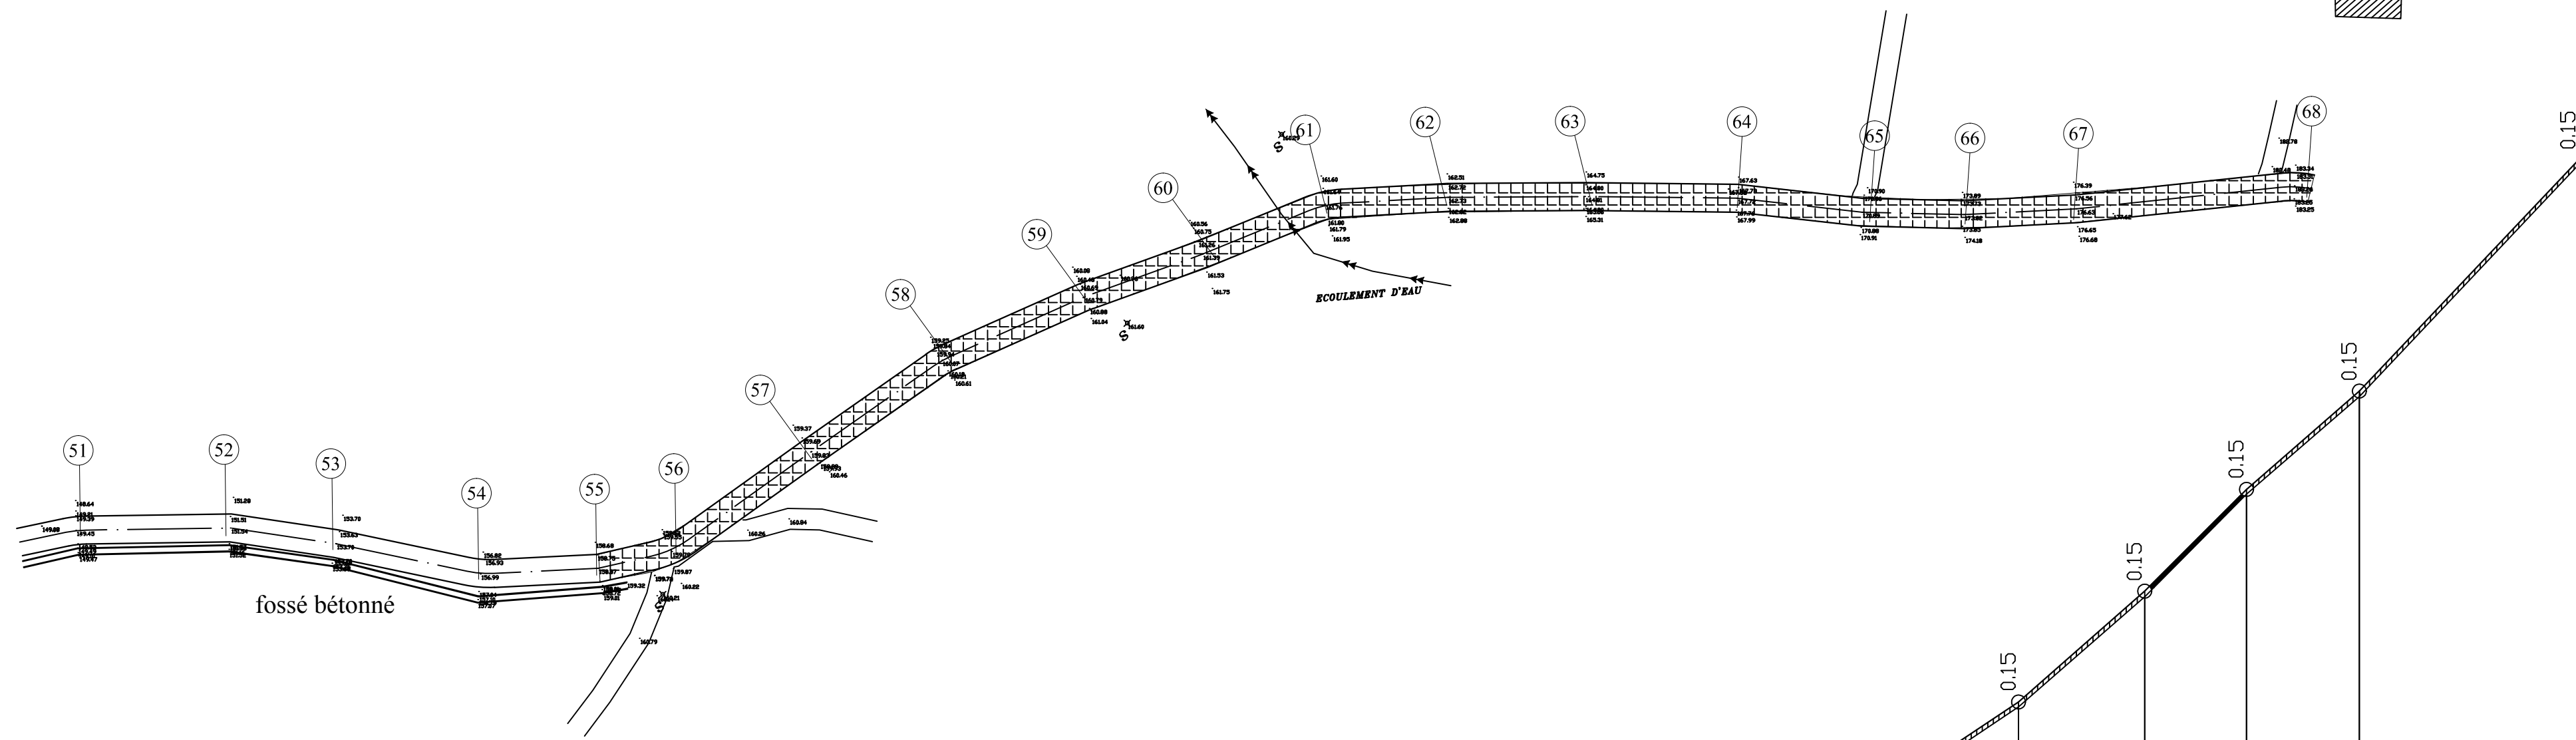


PLANCHE 4/ 5  
 ECHELLE EN S 1/ 1000  
 ECHELLE EN Z 1/ 200  
 PLAN DE COMPARAISON

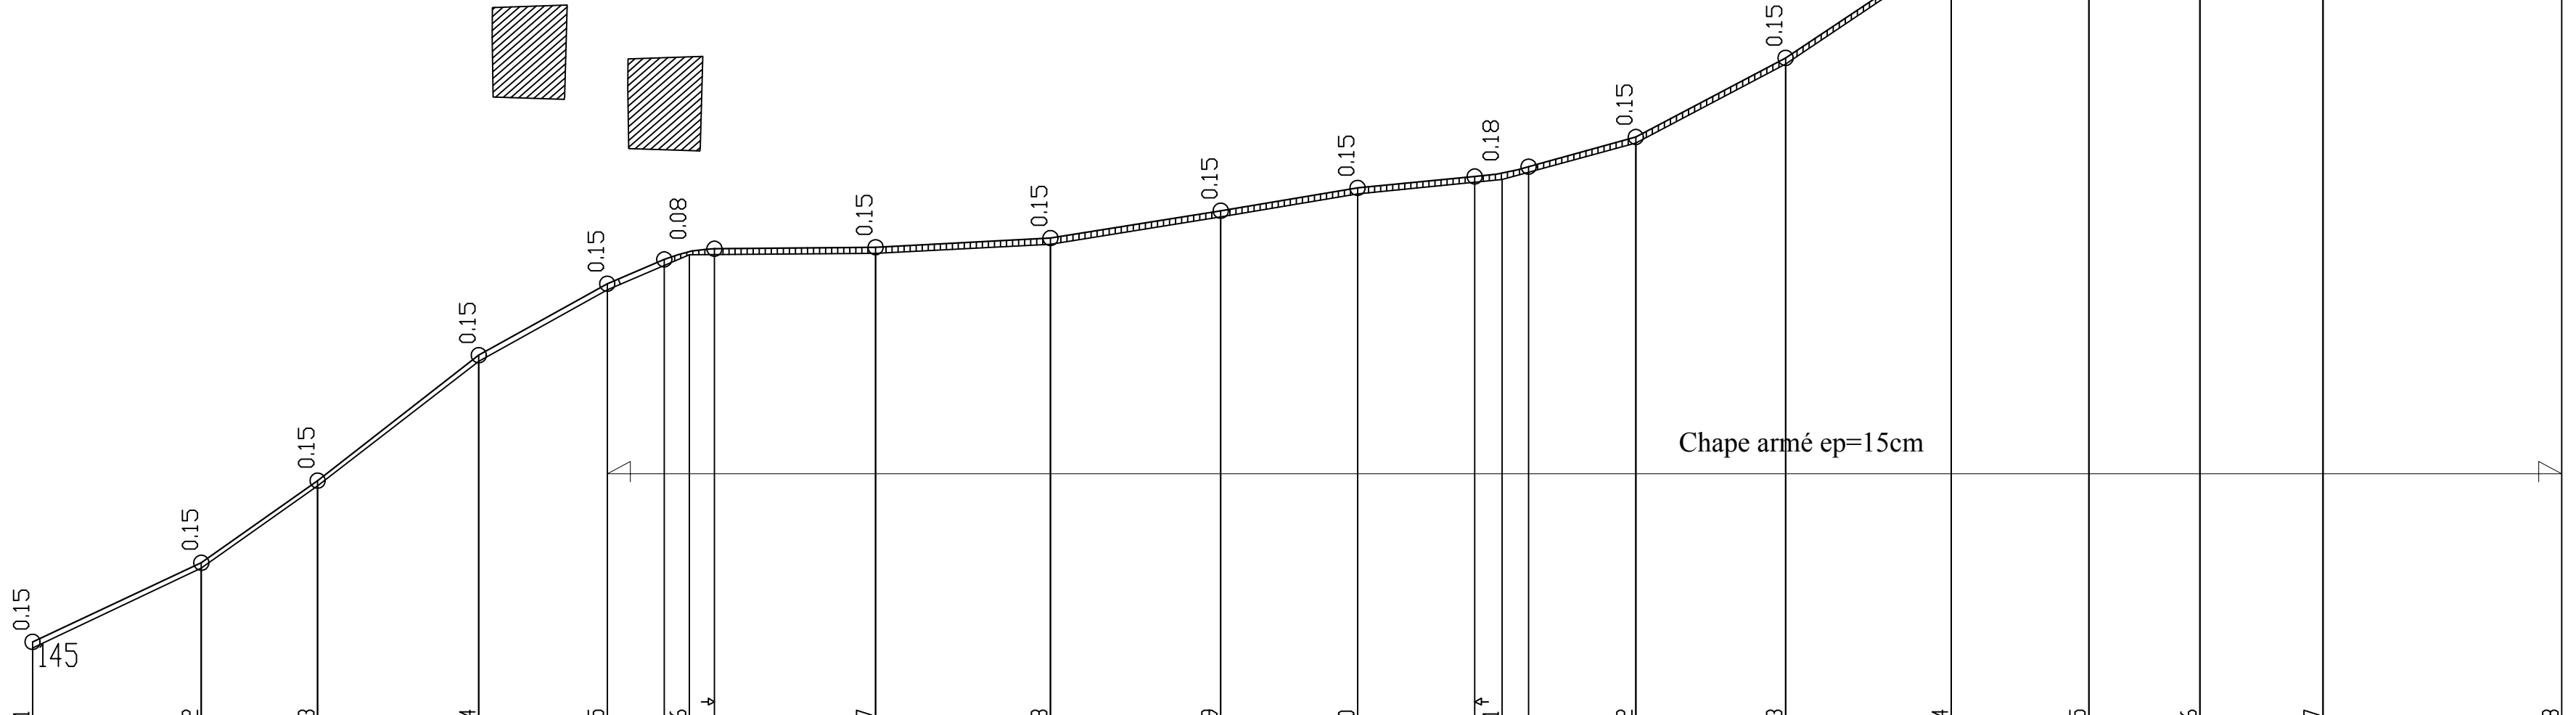

	51	52	53	54	55	56	57	58	59	60	61	62	63	64	65	66	67	68
COTES TERRAIN	149.45 149.45	151.54 151.54	153.70	156.99	158.87 158.87	159.51 159.79	159.83 159.83	160.07 160.07	160.79	161.39 161.39	161.69 161.76 161.95	162.73 162.73	164.81 164.81	167.72 167.72	170.89	173.82 173.82	176.63 176.63	183.26
DISTANCES PARTIELLES		22.18	15.32	21.15	16.91	10.85	24.51	22.97	22.4	17.98	19	17.65	19.66	21.84	18.02	14.66	16.15	31.44
DISTANCES CUMULEES	970.04 970.04	992.22 992.22	1007.54	1028.69	1045.61 1045.61	1053.12 1056.45	1080.96 1080.96	1103.94 1103.94	1126.34	1144.32 1144.32	1159.77 1163.31 1166.86	1180.96 1180.97	1200.63 1200.63	1222.47 1222.47	1240.49	1255.14 1255.15	1271.29 1271.29	1302.73
COTES PROJET	149.60 149.60	151.69 151.69	153.85	157.14	159.02 159.02	159.66 159.87 159.95	159.98 159.98	160.22 160.22	160.94	161.54 161.54	161.84 161.94 162.10	162.88 162.88	164.96 164.96	167.87 167.87	171.04	173.97 173.97	176.78 176.78	183.41
DECLIVITES PROJET	P=9.42% L=22.185	P=14.1% L=15.32	P=15.56% L=21.147	P=11.11% L=16.915	R=80	P=0.16% L=21.186	P=1.04% L=22.973	P=3.21% L=22.404	P=3.34% L=17.977	P=1.95% L=15.448	R=200	P=5.5% L=19.663	P=10.58% L=21.841	P=13.32% L=18.019		P=17.4% L=16.146	P=21.09% L=31.442	

TABK 1.PIS

Tracé combiné  
Piste AIN SAFRA




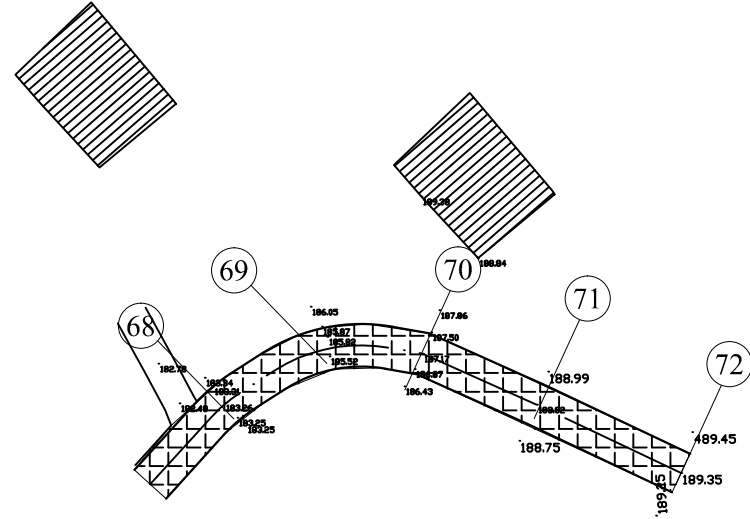


PLANCHE 5/ 5  
 ECHELLE EN S 1/ 1000  
 ECHELLE EN Z 1/ 200  
 PLAN DE COMPARAISON

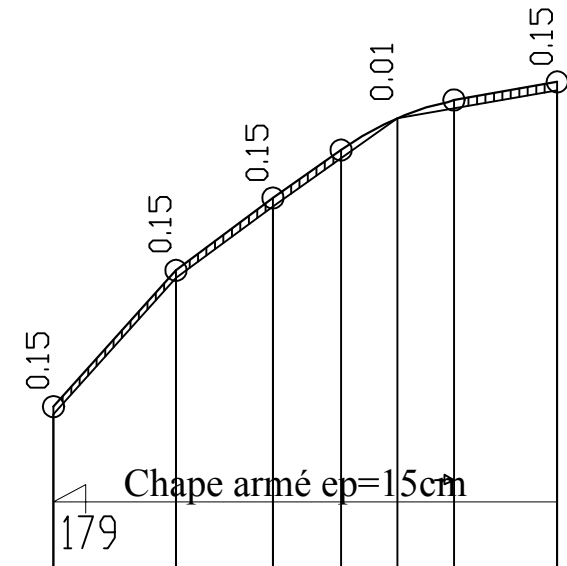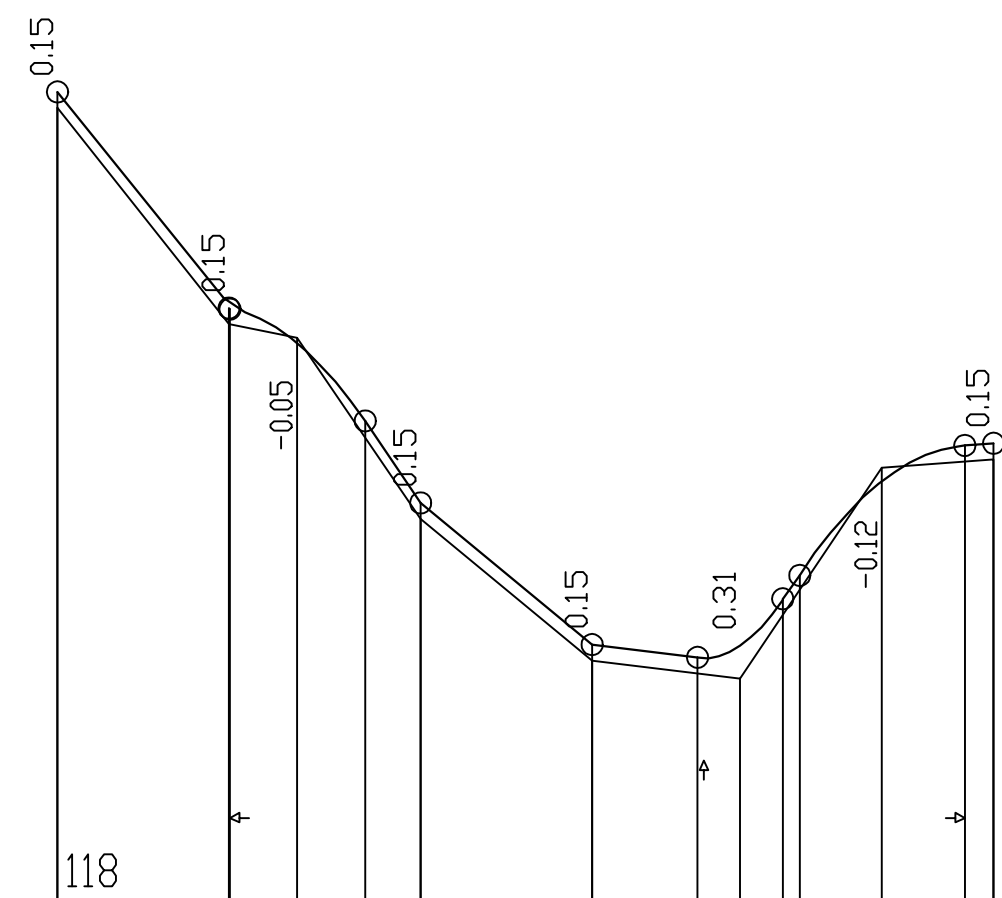

COTES TERRAIN	183.26	183.26	185.82	185.82	187.17	188.08	188.82	189.01	189.35
DISTANCES PARTIELLES		11.47	9.09		11.72		15		
DISTANCES CUMULEES	1302.73	1302.73	1314.21	1314.21	1323.30	1329.75	1335.02	1340.29	1350.02
COTES PROJET	183.41	183.41	185.97	185.97	187.32	188.23	188.83	189.16	189.50
DECLIVITES PROJET		/	/	/	/	R=100	/	/	/

TABK 1.PIS

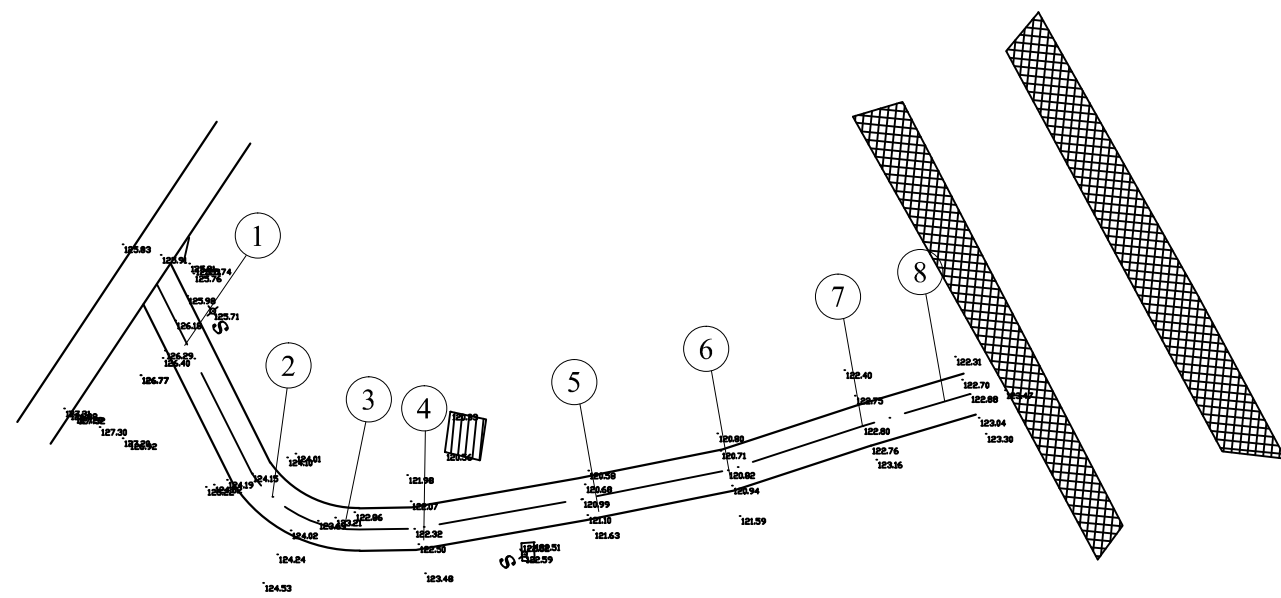


ECHELLE EN S 1/ 1000  
ECHELLE EN Z 1/ 100  
PLAN DE COMPARAISON

118

COTES TERRAIN	126.18	124.15	124.15	124.02	123.09	122.32	122.32	120.99	120.87	120.82	121.42	121.65	122.80	122.88
DISTANCES PARTIELLES		16.06	6.48		11.6		16.03		13.95		13.31		10.49	
DISTANCES CUMULEES	0.00	16.06	22.54		28.87	34.14	34.14	50.16	60.09	64.11	68.13	69.67	77.43	87.92
COTES PROJET	126.33	124.30	124.30	123.97	123.24	122.47	122.47	121.14	121.02	121.13	121.57	121.80	122.68	123.03
DECLIVITES PROJET		P=-12.64% L=16.064	R=100			P=-8.3% L=16.026				R=50		R=110 L=15.52		

TAB1 1.P1S


# levé Piste AIN SAFRA

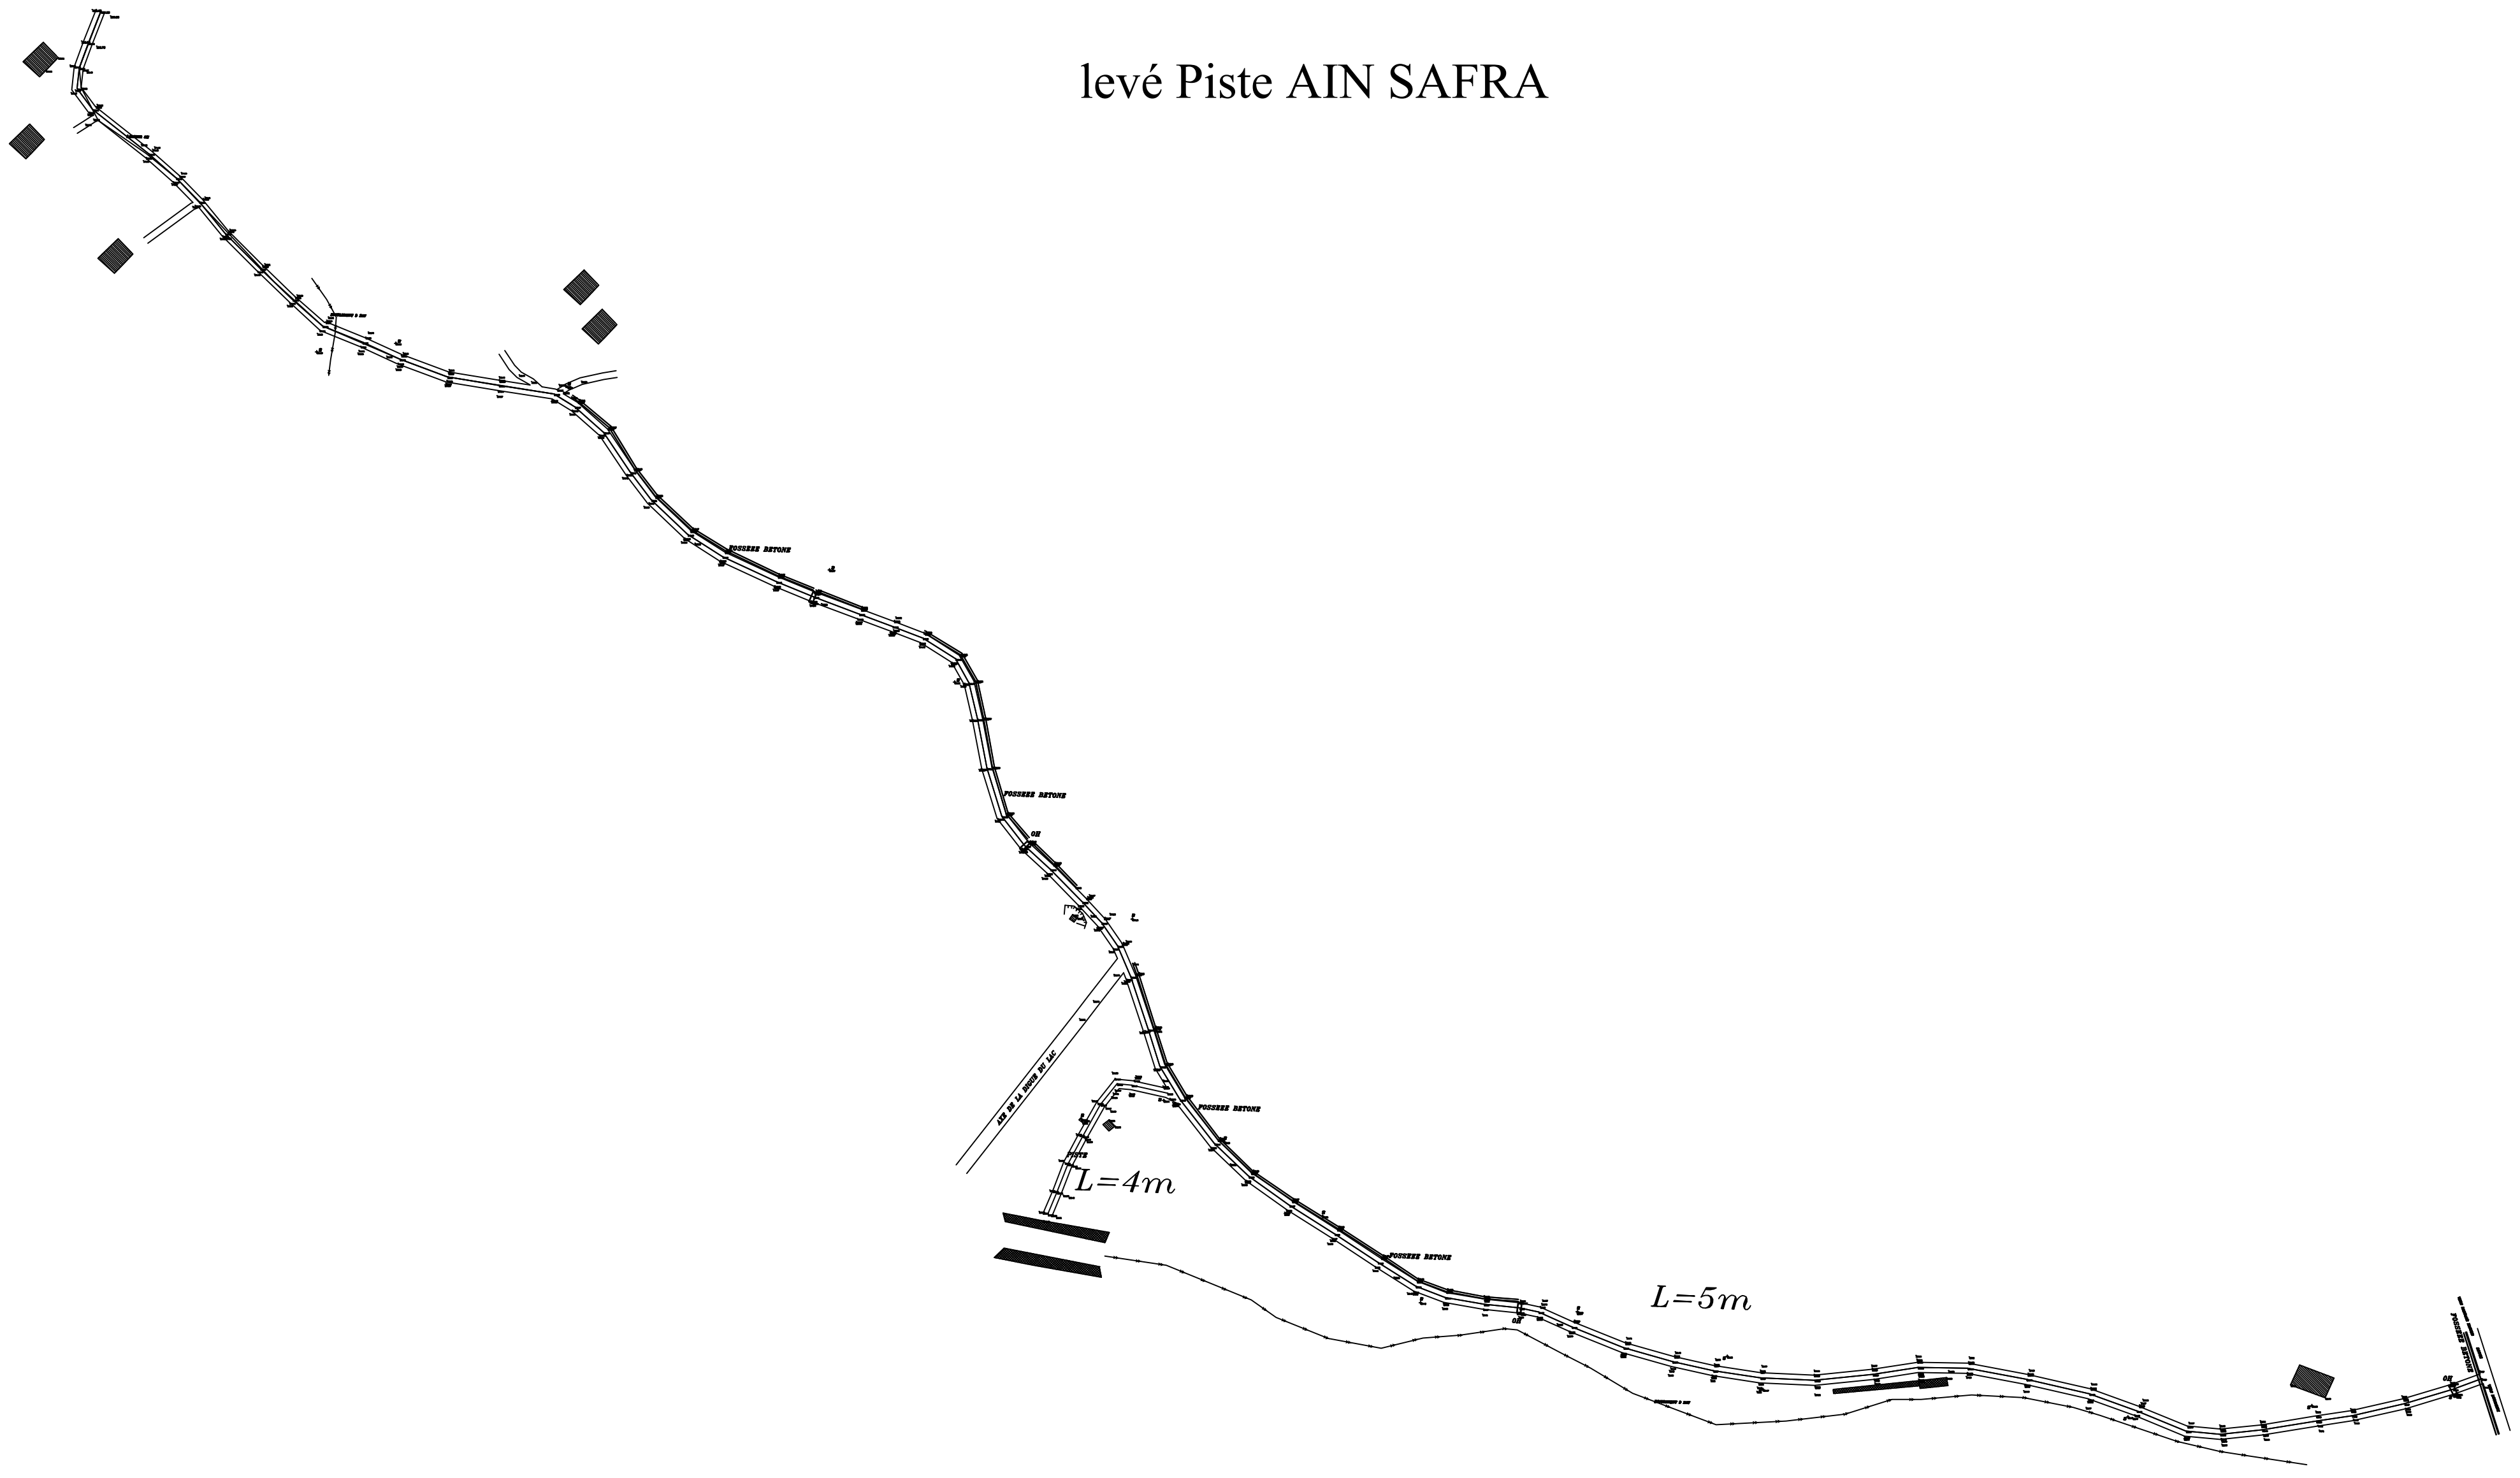

# PROFIL EN TRAVERS TYPE

## Antenne1

ECH : 1/50

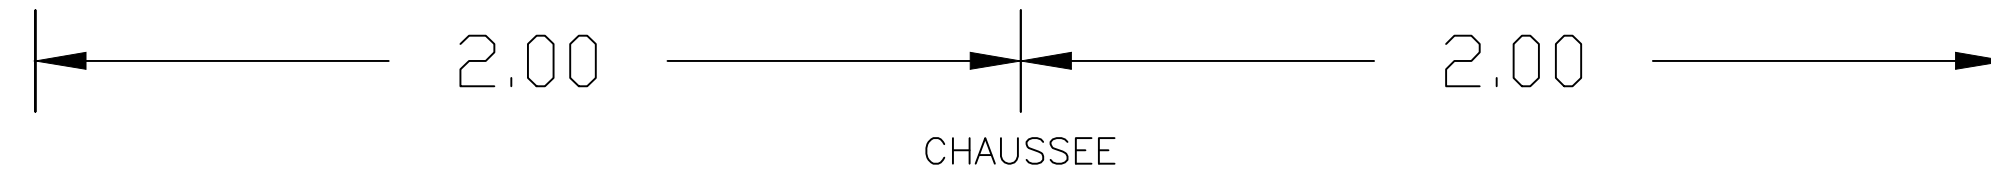


Revetement Bicouche 4m

Couche de base  
en TV 0/20 Ep = 15 cm

2.5%

2.5%

Chaussée existante


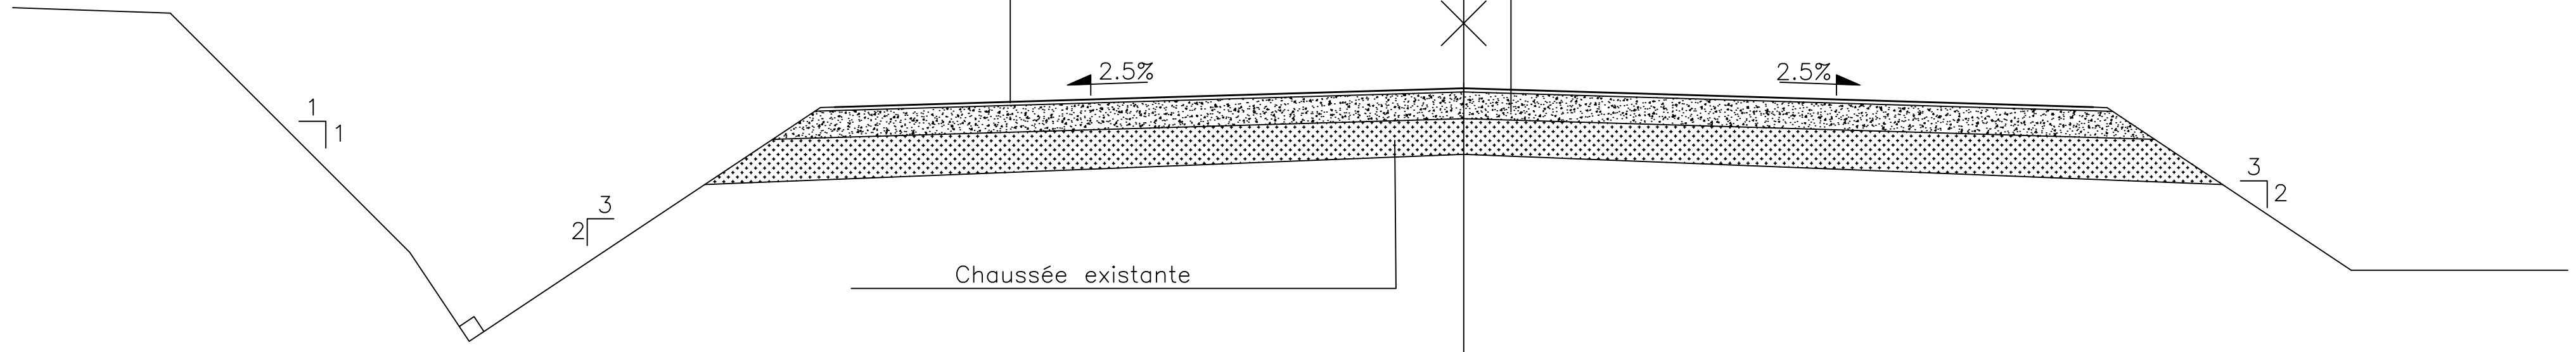




# PROFIL EN TRAVERS TYPE

## pt1 à pt55

ECH : 1/50

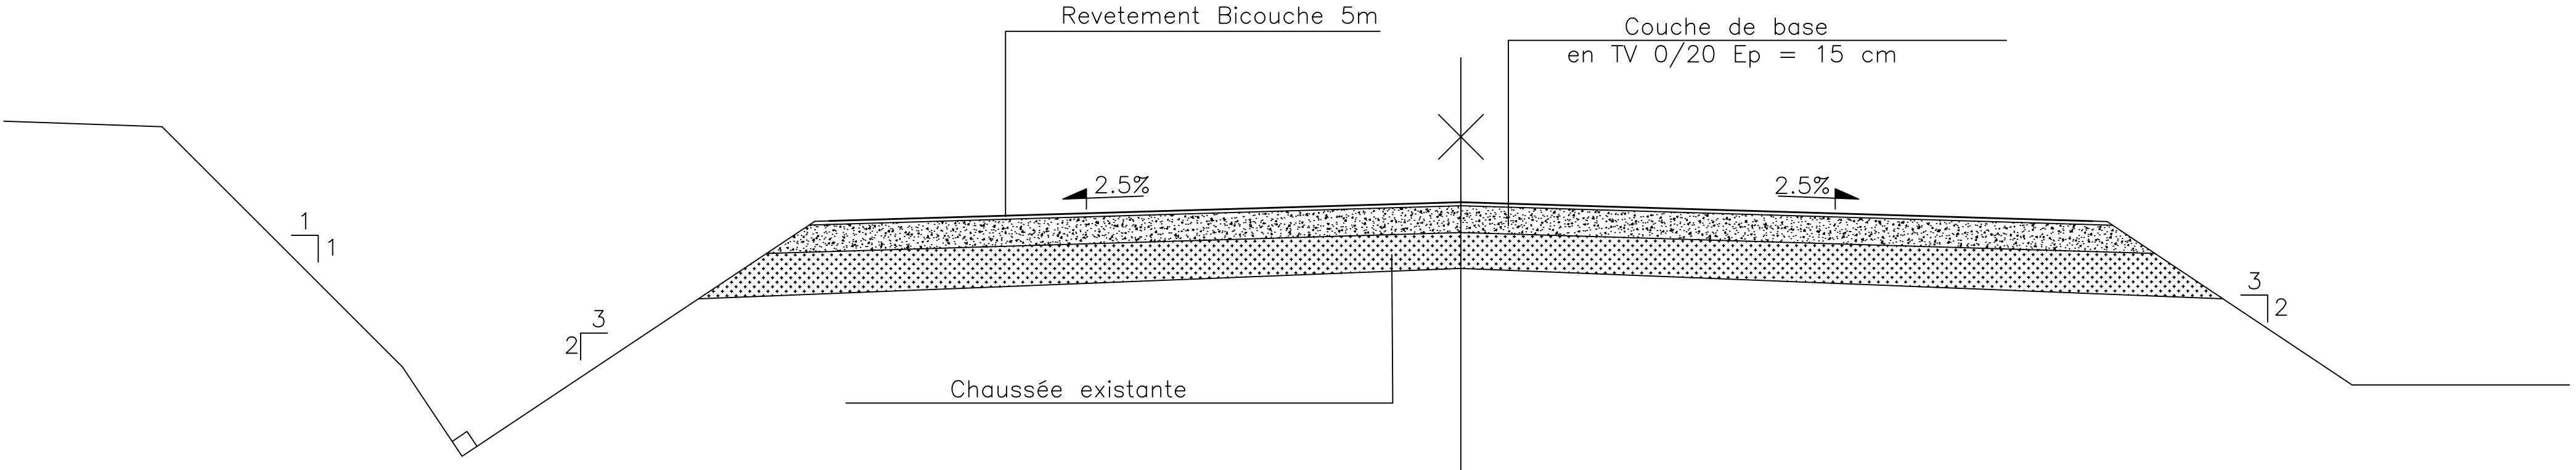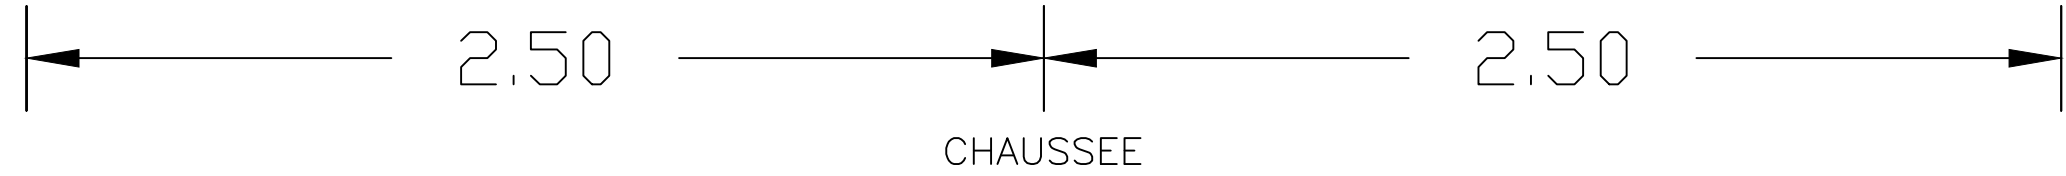

# PROFIL EN TRAVERS TYPE

## pt55 à pt72

ECH : 1/50

